

NOTES:
 DO NOT SCALE FROM THIS DRAWING.
 REFER TO STRUCTURAL ENGINEERS REPORT FOR ANY STRUCTURAL CALCULATIONS AND DETAIL.
 ALL MEASUREMENTS MUST BE CHECKED ON SITE PRIOR TO WORKS.
 CLIENT / BUILDER SHOULD CHECK WITH BUILDING CONTROL THAT CURRENT REGULATIONS ARE COMPLIED WITH.

Rev.	Date	Description

halcyon design
 Flat 8 Boxgrove Court,
 144 London Road
 Guildford, Surrey, GU1 1UF.
 01483 561656 07956 497350
 stuart@halcyondesign.co.uk
 www.halcyondesign.co.uk

© Copyright
 Client:

Job Title:

Extension


Drawing Title and Reference:
Floor Plans
Existing & Proposed
Plan Ref: Oaks 1

Scale @ A3:
1:100

Drawing ref:
Stuart Butcher


Date:
July 2009

NOTES:
 DO NOT SCALE FROM THIS DRAWING.
 REFER TO STRUCTURAL ENGINEERS
 REPORT FOR ANY STRUCTURAL
 CALCULATIONS AND DETAIL.
 ALL MEASUREMENTS MUST BE
 CHECKED ON SITE PRIOR TO WORKS.
 CLIENT / BUILDER SHOULD CHECK
 WITH BUILDING CONTROL THAT
 CURRENT REGULATIONS ARE
 COMPLIED WITH.

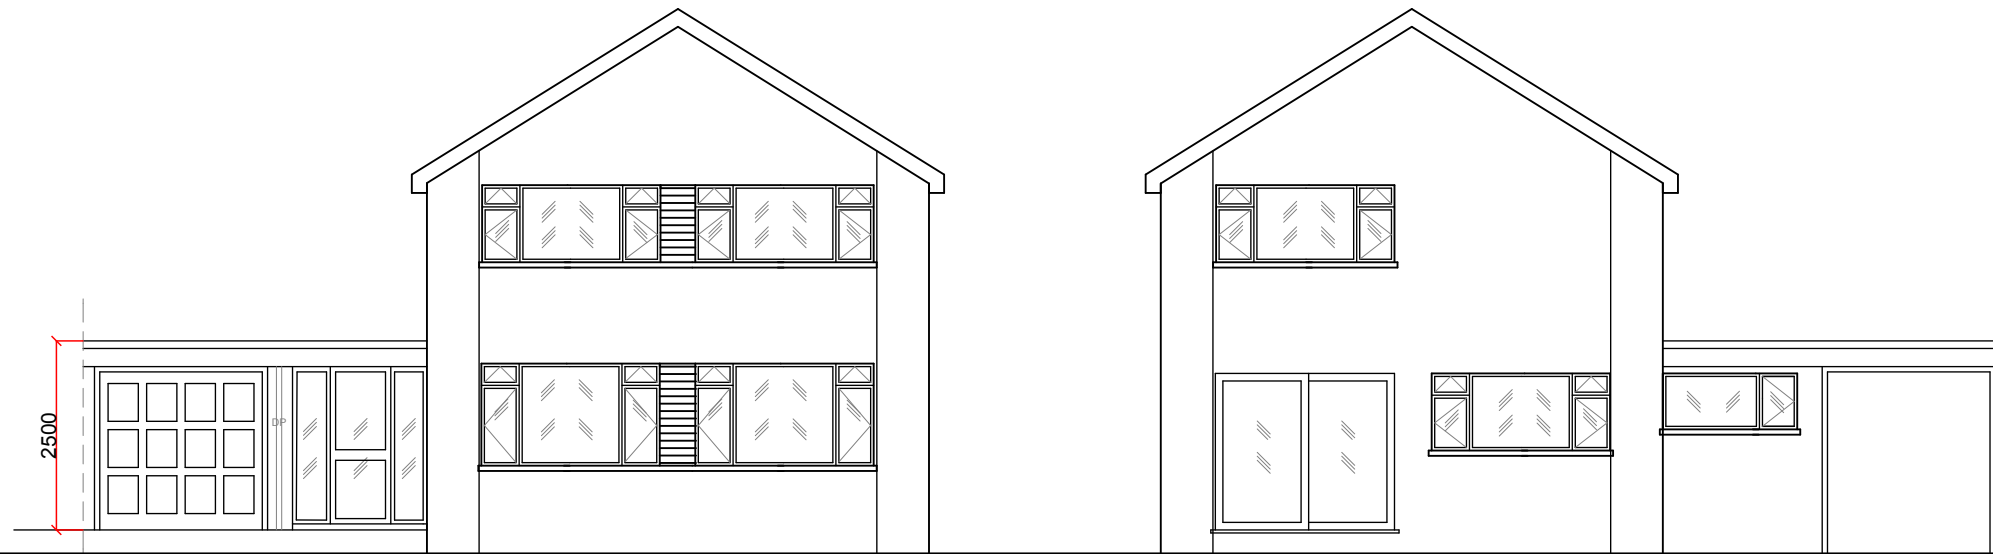

Existing Front Elevation

Existing Rear Elevation

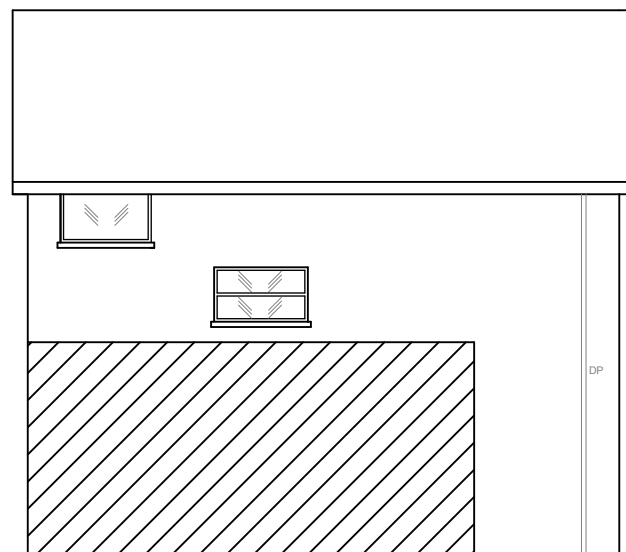

Existing (Left) Side Elevation



Existing (Right) Side Elevation

Rev.	Date	Description.

halcyon design

Flat 8 Boxgrove Court,
 144 London Road
 Guildford, Surrey, GU1 1UF.
 01483 561656 07956 497350
 stuart@halcyondesign.co.uk
 www.halcyondesign.co.uk

© Copyright

Client:

Job Title:

Extension

Drawing Title and Reference:

Existing Elevations

Plan ref: Oaks 2

Scale @ A3:


1:100

Drawing ref:

Stuart Butcher


Date:

July 2009

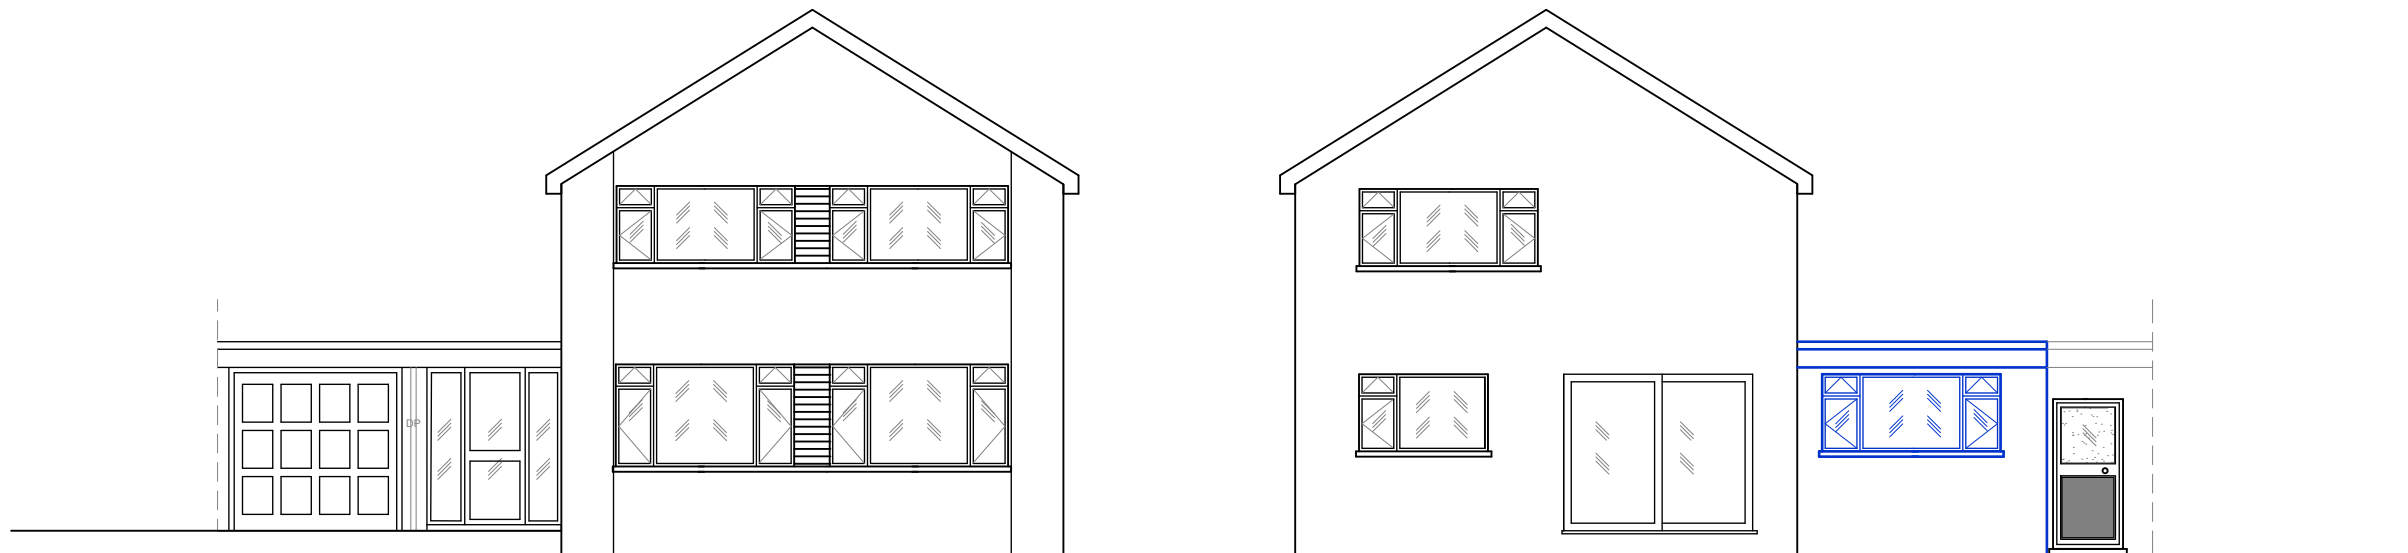


Proposed Front Elevation

Proposed Rear Elevation

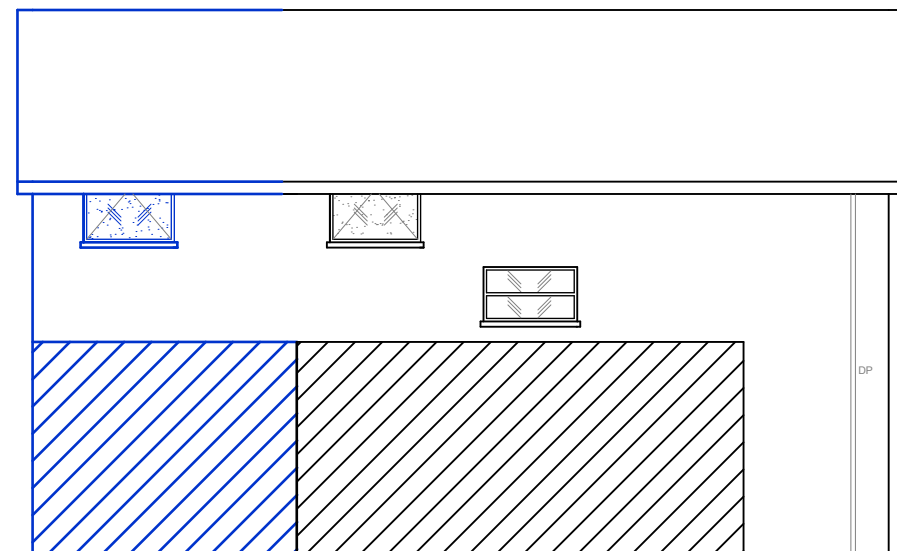

Proposed (Left) Side Elevation

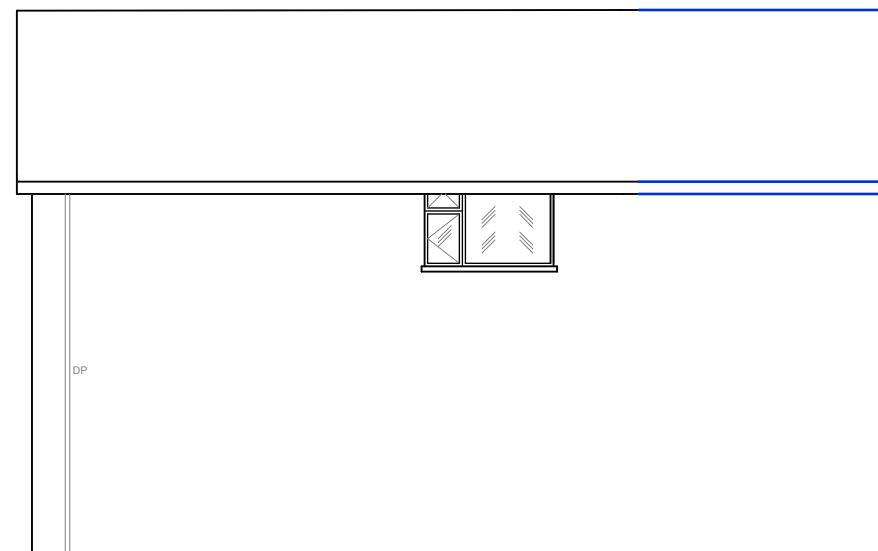

Proposed (Right) Side Elevation

NOTES:
 DO NOT SCALE FROM THIS DRAWING.
 REFER TO STRUCTURAL ENGINEERS
 REPORT FOR ANY STRUCTURAL
 CALCULATIONS AND DETAIL.
 ALL MEASUREMENTS MUST BE
 CHECKED ON SITE PRIOR TO WORKS.
 CLIENT / BUILDER SHOULD CHECK
 WITH BUILDING CONTROL THAT
 CURRENT REGULATIONS ARE
 COMPLIED WITH.

Rev.	Date	Description

halcyon design

Flat 8 Boxgrove Court,
 144 London Road
 Guildford, Surrey, GU1 1UF.
 01483 561656 07956 497350
 stuart@halcyondesign.co.uk
 www.halcyondesign.co.uk

© Copyright
 Client:

Job Title:

Drawing Title and Reference:
Proposed Elevations


Plan Ref: Oaks 3

Scale @ A3:
1:100

Drawing ref:
Stuart Butcher

Date:
July 2009

Blue indicates extended roofline

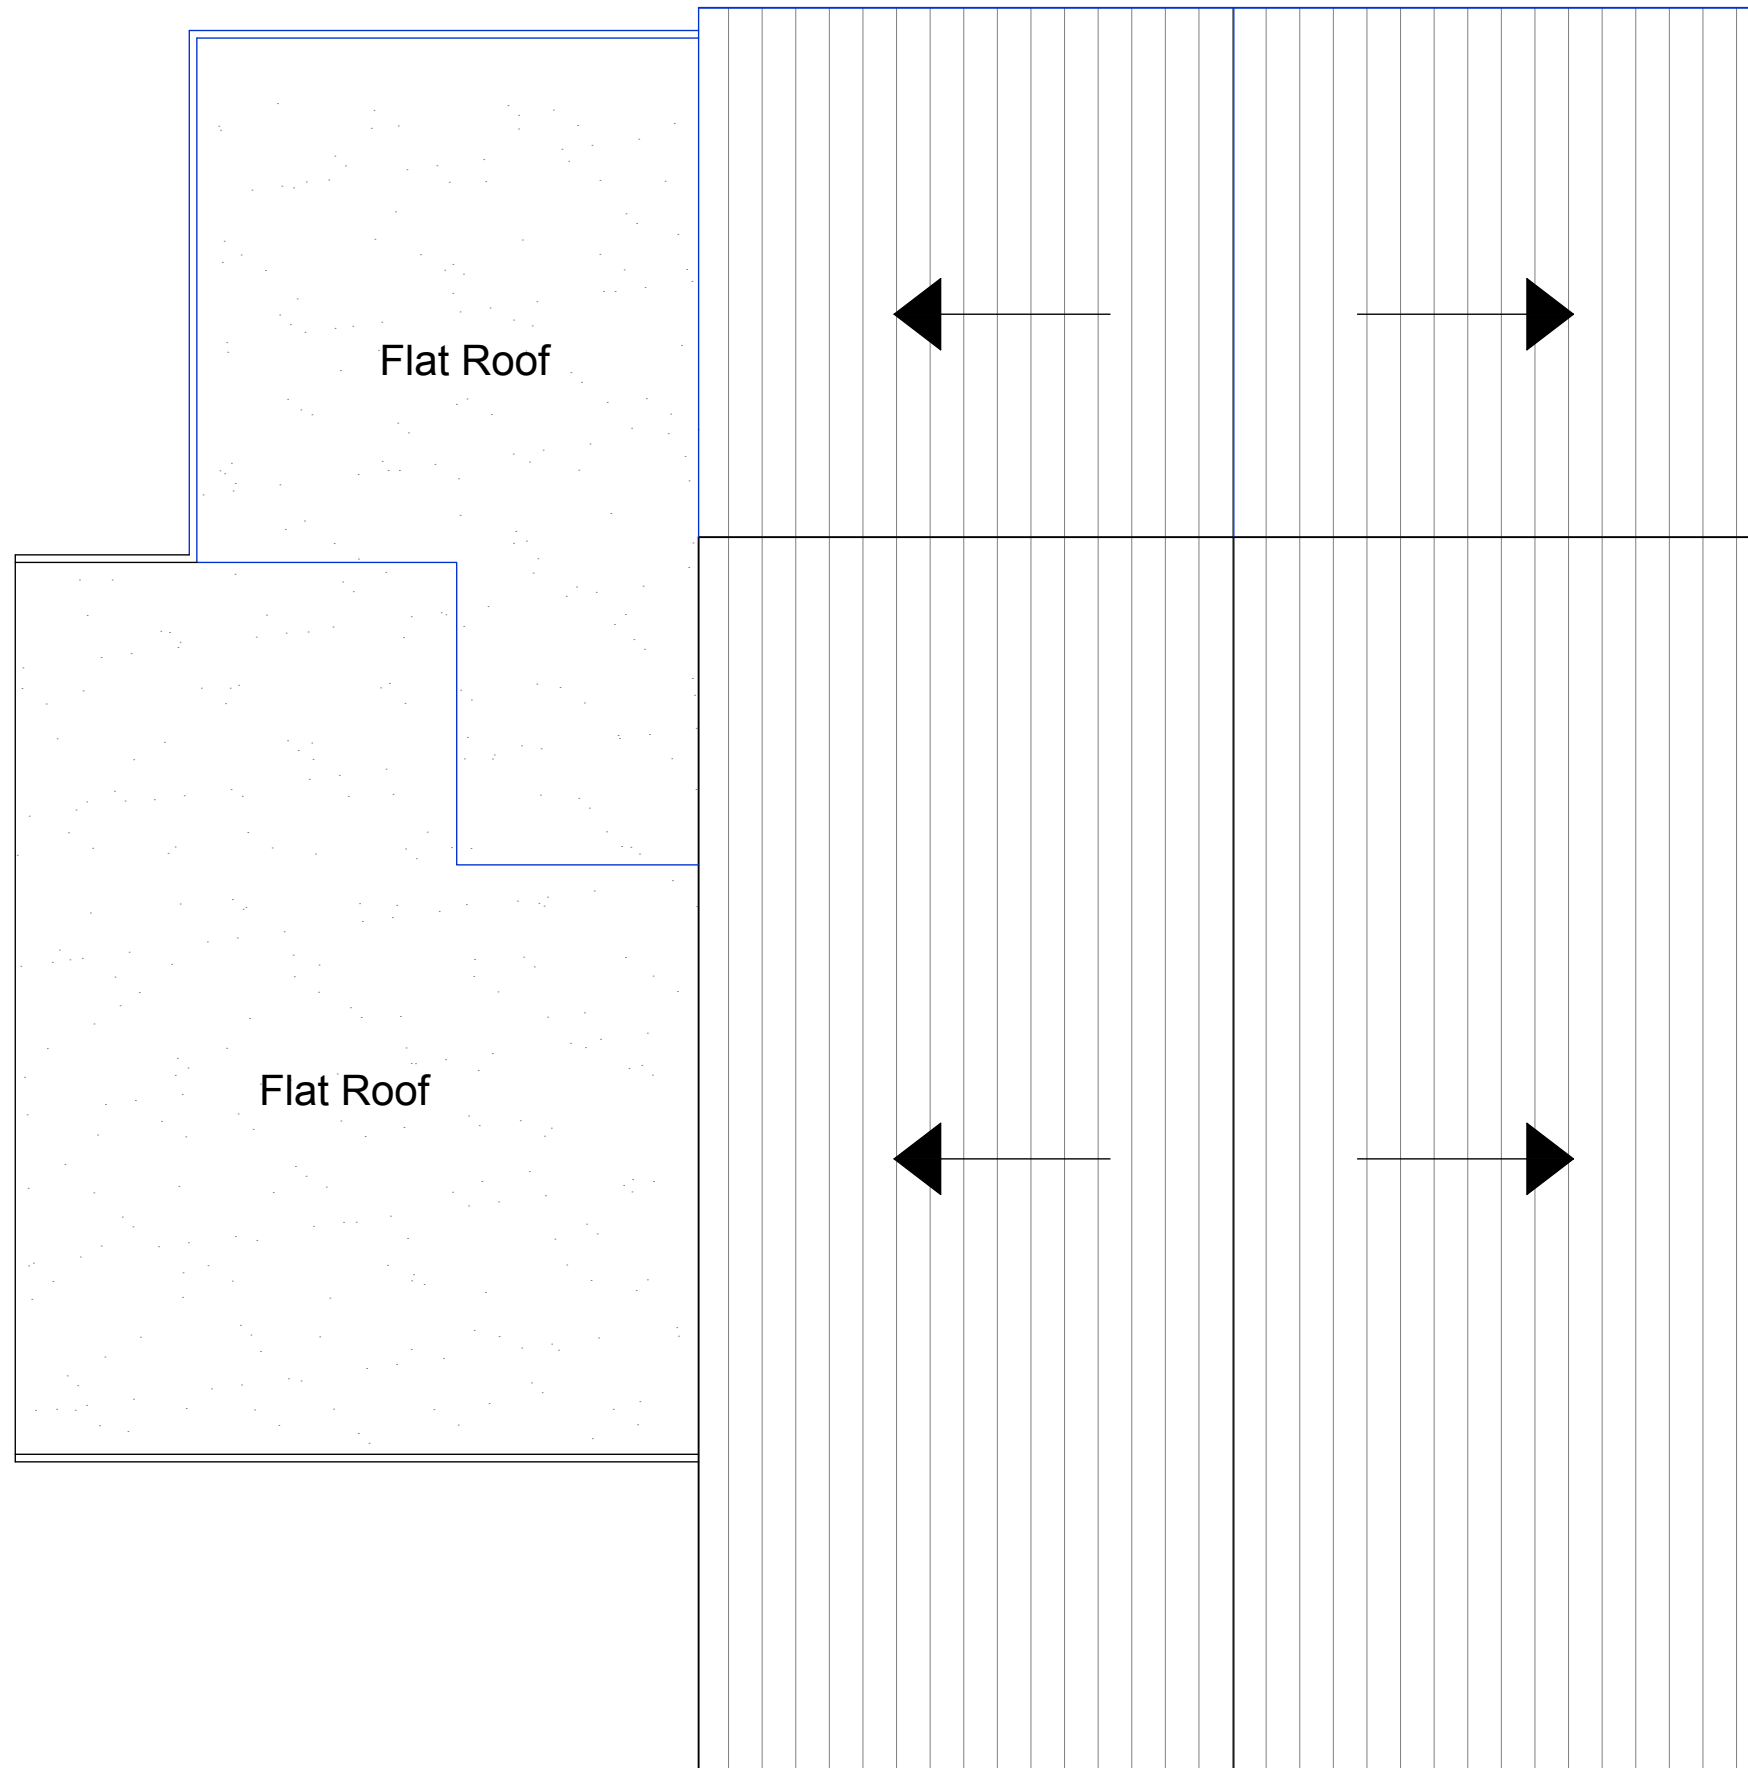

NOTES:
DO NOT SCALE FROM THIS DRAWING.
REFER TO STRUCTURAL ENGINEERS REPORT FOR ANY STRUCTURAL CALCULATIONS AND DETAIL.
ALL MEASUREMENTS MUST BE CHECKED ON SITE PRIOR TO WORKS.
CLIENT / BUILDER SHOULD CHECK WITH BUILDING CONTROL THAT CURRENT REGULATIONS ARE COMPLIED WITH.

Rev.	Date	Description.

halcyon design
Flat 8 Boxgrove Court,
144 London Road
Guildford, Surrey, GU1 1UF.
01483 561656 07956 497350
stuart@halcyondesign.co.uk
www.halcyondesign.co.uk

© Copyright
Client:

Job Title:

Extension

Drawing Title and Reference:
Roof Plan

Plan Ref: Oaks 4

Scale @ A3:
1:50
Drawing ref:
Stuart Butcher
Date:
July 2009

