



EXISTING FRONT ELEVATION

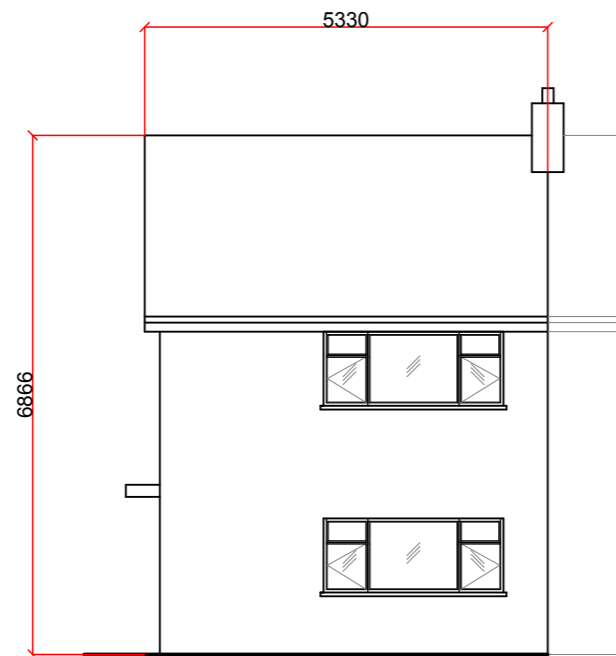

EXISTING SIDE ELEVATION



EXISTING REAR ELEVATION

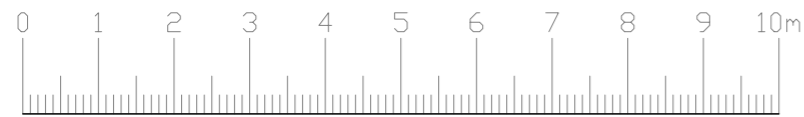

LINEAR SCALE 1:100

NOTES:  
DO NOT SCALE FROM THIS DRAWING.


Rev.	Date	Description.

**Halcyon Design**

Flat 8 Boxgrove Court,  
144 London Road  
Guildford, Surrey, GU1 1UF.  
01483 561656 07956 497350  
stuart-butcher@sky.com

© Copyright  
Client:

Job Title:

Extension

Drawing Title / Reference / Drawn by:

Existing Elevations  
Mansell 1  
Stuart Butcher

Scale @ A3:

1:100

Drawing ref:

Mansell Existing Elevations

Date:

Dec 08




PROPOSED FRONT ELEVATION

ROOF TILES TO MATCH THOSE ON EXISTING PROPERTY.


BRICK CLOSEST POSSIBLE MATCH TO EXISTING PROPERTY.

EXISTING GROUND LEVEL RETAINED.


FASCIA AND SOFFITS WHITE PAINTED TIMBER TO MATCH EXISTING, WHITE PLASTIC / UPVC GUTTERING TO MATCH EXISTING.

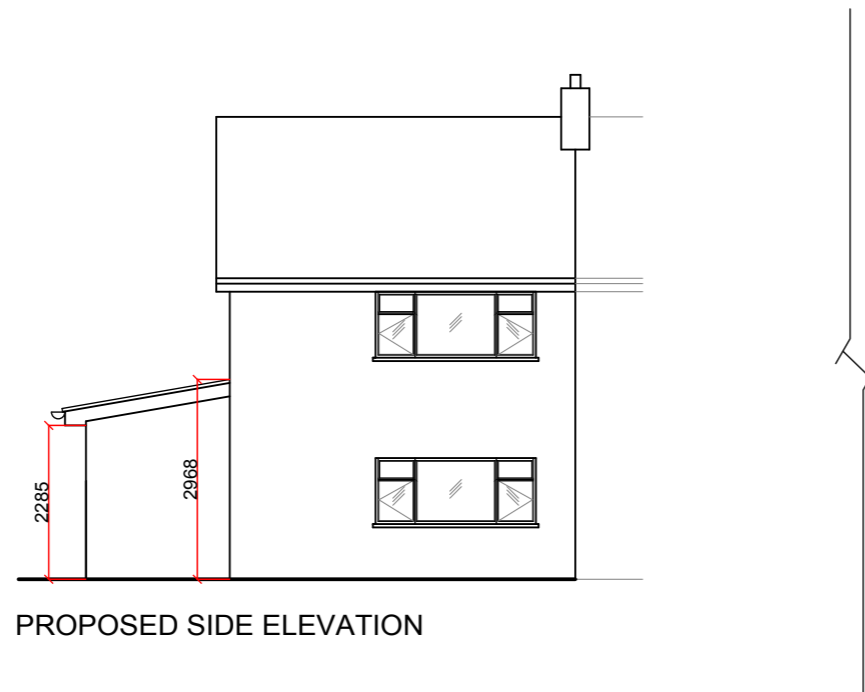

PROPOSED SIDE ELEVATION

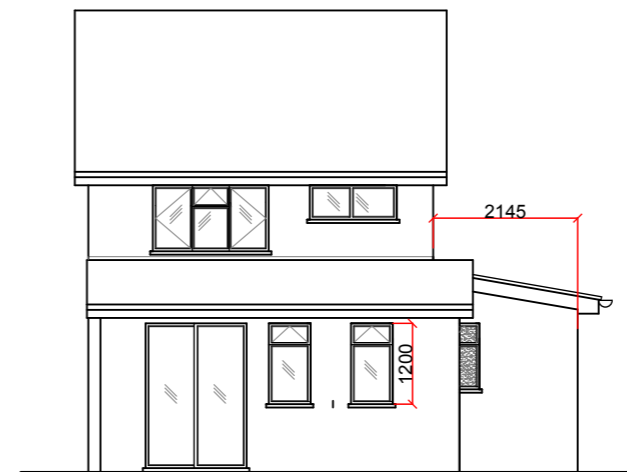

PROPOSED REAR ELEVATION

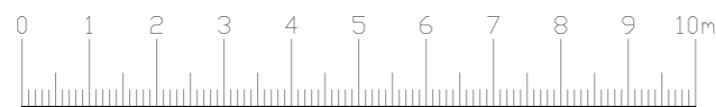

LINEAR SCALE 1:100

NOTES:  
DO NOT SCALE FROM THIS DRAWING.

Rev.	Date	Description.

**Halcyon Design**

Flat 8 Boxgrove Court,  
144 London Road  
Guildford, Surrey, GU1 1UF.  
01483 561656 07956 497350  
stuart-butcher@sky.com

© Copyright  
Client:

Job Title:


Drawing Title / Reference / Drawn by:

Extension  
Mansell 2  
Stuart Butcher

Scale @ A3:  
1:100

Drawing ref:  
Mansell Prop. Elevations

Date:  
Dec 2008

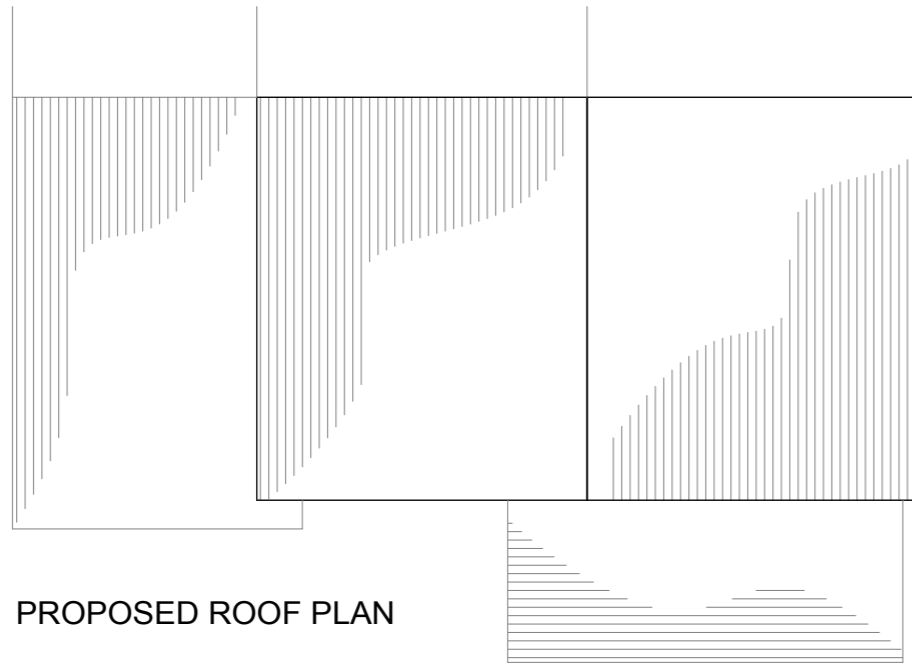


PROPOSED ROOF PLAN

FRONT

ROOF TILES TO MATCH THOSE ON EXISTING PROPERTY.

FASCIA AND SOFFITS WHITE PAINTED TIMBER TO MATCH EXISTING, WHITE PLASTIC / UPVC GUTTERING TO MATCH EXISTING.

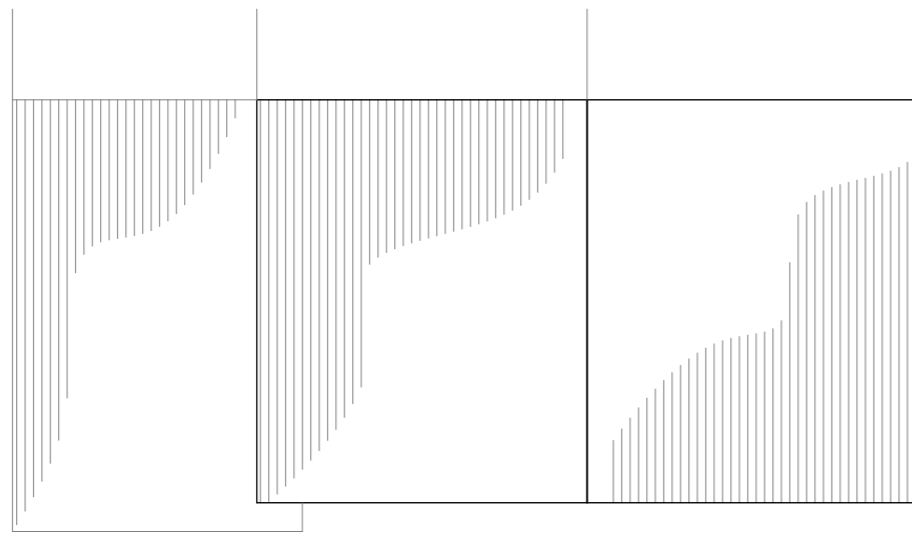

EXISTING ROOF PLAN

FRONT

NOTES:  
DO NOT SCALE FROM THIS DRAWING.


Rev. Date Description.

**Halcyon Design**

Flat 8 Boxgrove Court,  
144 London Road  
Guildford, Surrey, GU1 1UF.  
01483 561656 07956 497350  
stuart-butcher@sky.com

© Copyright

Client:

Job Title:

Extension

Drawing Title / Reference / Drawn by:

Floor Plans  
Mansell 7  
Stuart Butcher

Scale @ A3:

1:100


Drawing ref:

Mansell Roof Plans


Date:

Jan 09

**EXISTING FLOOR PLAN**

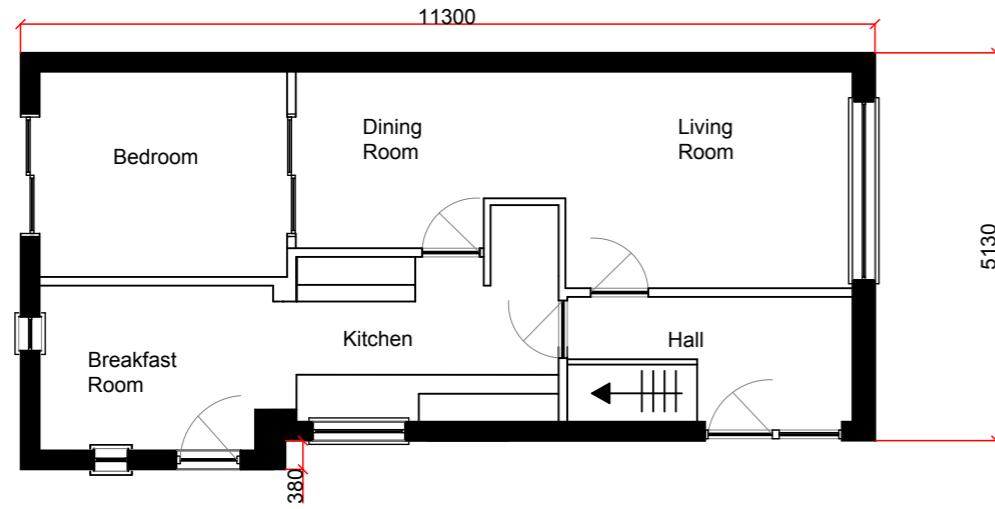

**PROPOSED FLOOR PLAN**

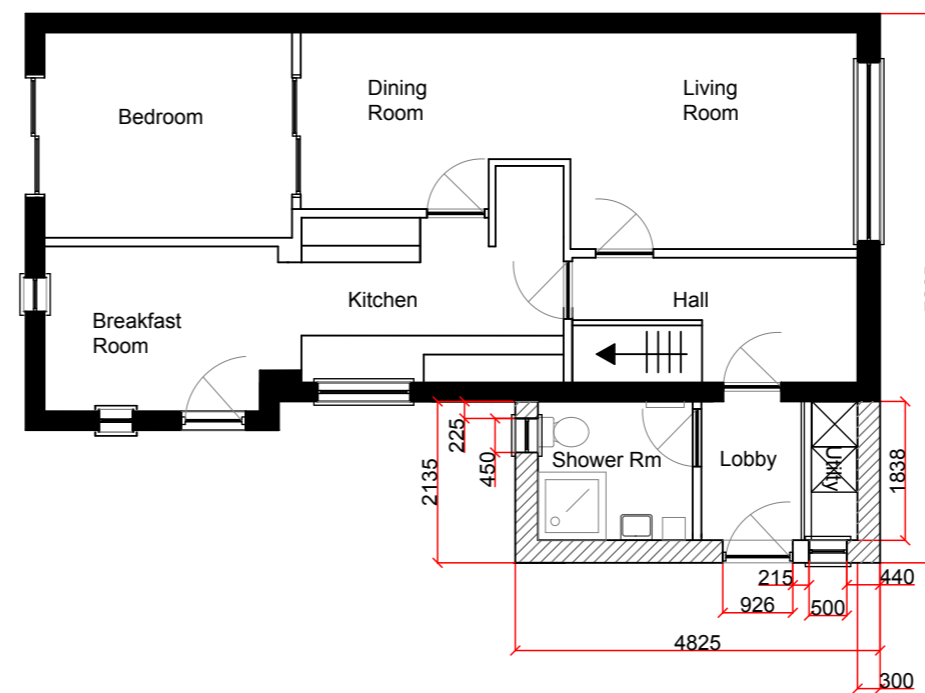

EXISTING UPVC FRONT DOOR TO BE RELOCATED TO NEW FRONT DOOR OPENING.

ALL WINDOWS UPVC TO MATCH STYLE OF EXISTING AND TO COMPLY WITH CURRENT REGULATIONS.

STANDARD CONSTRUCTION EXTERIOR BRICK WALL.

FULLY INSULATED CAVITY.

INNER WALL LEAF TO BE BLOCKWORK CONSTRUCTION.

INTERNAL WALLS PLASTERBOARD STUDWORK CONSTRUCTION.

ALL WASTE AND DRAINAGE FLOWS TO EXISTING DRAINAGE POINT.



NOTES:  
DO NOT SCALE FROM THIS DRAWING.

Rev.	Date	Description



**Halcyon Design**  
 Flat 8 Boxgrove Court,  
 144 London Road  
 Guildford, Surrey, GU1 1UF.  
 01483 561656 07956 497350  
 stuart-butcher@sky.com

© Copyright  
 Client:  
 Job Title:

**Extension**  
 Drawing Title / Reference / Drawn by:  
**Floor Plans**  
**Mansell 3**  
**Stuart Butcher**

Scale @ A3:  
**1:100**  
 Drawing ref:  
**Mansell Floor Plans**  
 Date:  
**Dec 08**

# Block Plan. 1:200

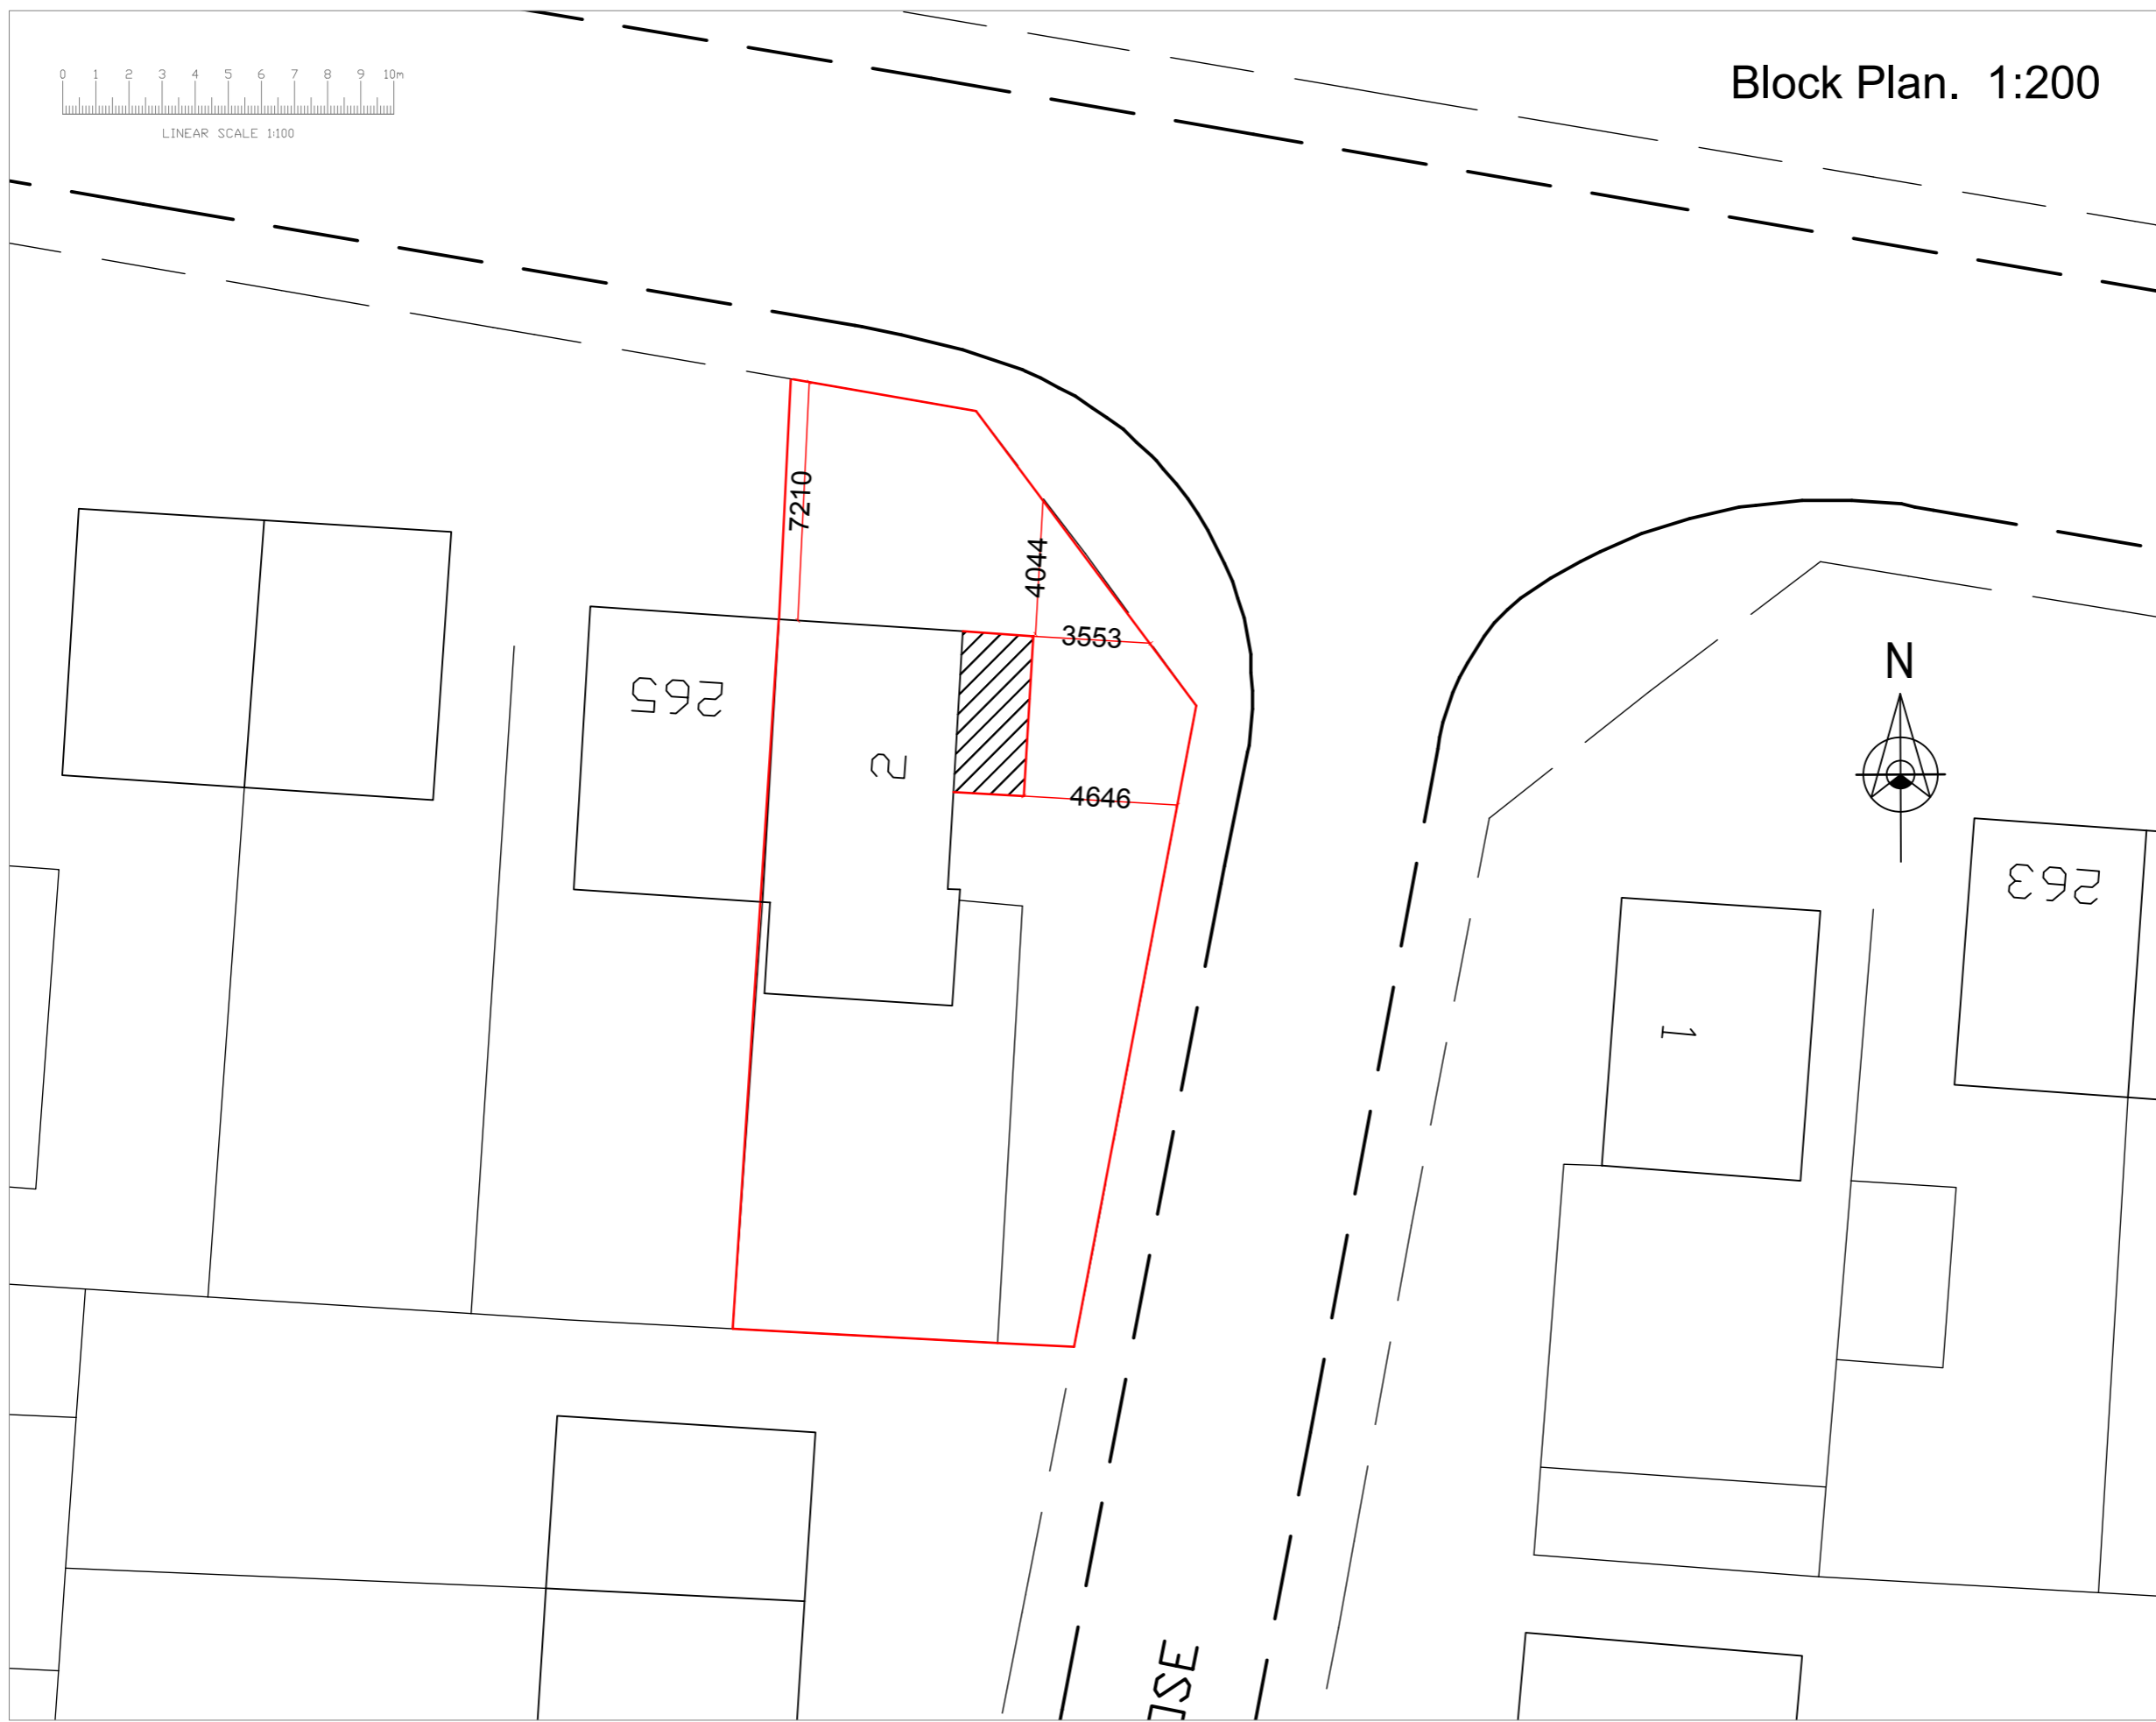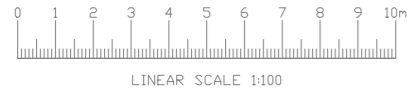

NOTES:  
DO NOT SCALE FROM THIS DRAWING.

Rev.	Date	Description

**Halcyon Design**  
 Flat 8 Boxgrove Court,  
 144 London Road  
 Guildford, Surrey, GU1 1UF.  
 01483 561656 07956 497350  
 stuart-butcher@sky.com

© Copyright  
 Client:

Job Title:

**Extension**

Drawing Title / Reference / Drawn by:

**Block Plan  
 Mansell 4  
 Stuart Butcher**

Scale @ A3:

**1:200**

Drawing ref:

**Stuart Butcher**

Date:

**Dec 08**

# Site plan. 1:1250



NOTES:  
DO NOT SCALE FROM THIS DRAWING.

Rev.	Date	Description.

**Halcyon Design**

Flat 8 Boxgrove Court,  
144 London Road  
Guildford, Surrey, GU1 1UF.  
01483 561656 07956 497350  
stuart-butcher@sky.com

© Copyright  
Client:

Job Title:

**Extension**

Drawing Title / Reference / Drawn by:

**Site Plan**  
**Mansell 5**  
**Stuart Butcher**

Scale @ A3:

**1:1250**

Drawing ref:

**Stuart Butcher**

Date:

**Dec 08**