

NOTES:

DO NOT SCALE FROM THIS DRAWING.

REFER TO STRUCTURAL ENGINEERS REPORT FOR ANY STRUCTURAL CALCULATIONS AND DETAIL.

ALL MEASUREMENTS MUST BE CHECKED ON SITE PRIOR TO WORKS.

CLIENT / BUILDER SHOULD CHECK WITH BUILDING CONTROL THAT CURRENT REGULATIONS ARE COMPLIED WITH.

| Rev. | Date | Description |
|------|------|-------------|
| | | |
| | | |

halcyon design

Flat 8 Boxgrove Court,
144 London Road
Guildford, Surrey, GU1 1UF.
01483 561656 07956 497350
stuart@halcyondesign.co.uk
www.halcyondesign.co.uk

© Copyright

Client:

Job Title:

Drawing Title and Reference:

**Extension
Existing Floorplans
ref: ML1**

Scale @ A3:

1:100

Drawing ref:

Stuart Butcher

Date:

June 2009

DOUBLE DOORS FROM KITCHEN / BREAKFAST ROOM INTO GARDEN, WHITE UPVC FRENCH DOORS, 2 OPENERS, 1 FIXED SIDE LIGHT.



STANDARD CONSTRUCTION EXTERIOR BLOCKWORK WALL WITH BRICK OUTER LEAF TO LOWER HALF OF FRONT FACADE AND PAINTED RENDER EXTERIOR FINISH TO UPPER HALF - TO MATCH EXISTING. PAINTED RENDER FINISH TO FULL HEIGHT OF SIDE AND REAR WALLS - TO MATCH EXISTING.

FULLY INSULATED CAVITY.

INNER WALL LEAF TO BE BLOCKWORK CONSTRUCTION.

INTERNAL WALLS PLASTERBOARD STUDWORK CONSTRUCTION. ACCEPT 1ST FLOOR BEDROOM 1 - BLOCKWORK.

ALL WINDOWS CONSTRUCTED FROM U.P.V.C AND BUILT TO COMPLY WITH CURRENT REGULATIONS.

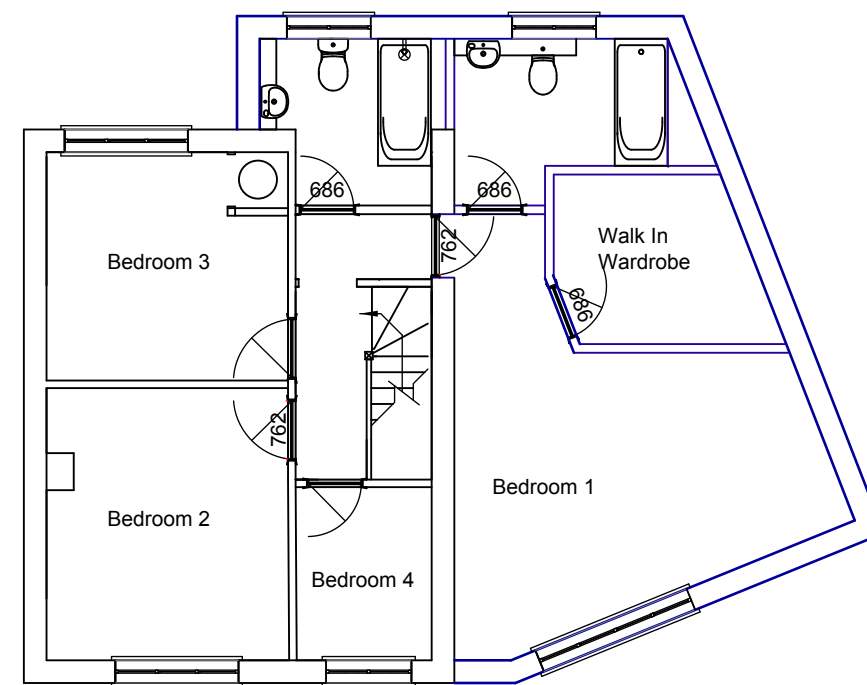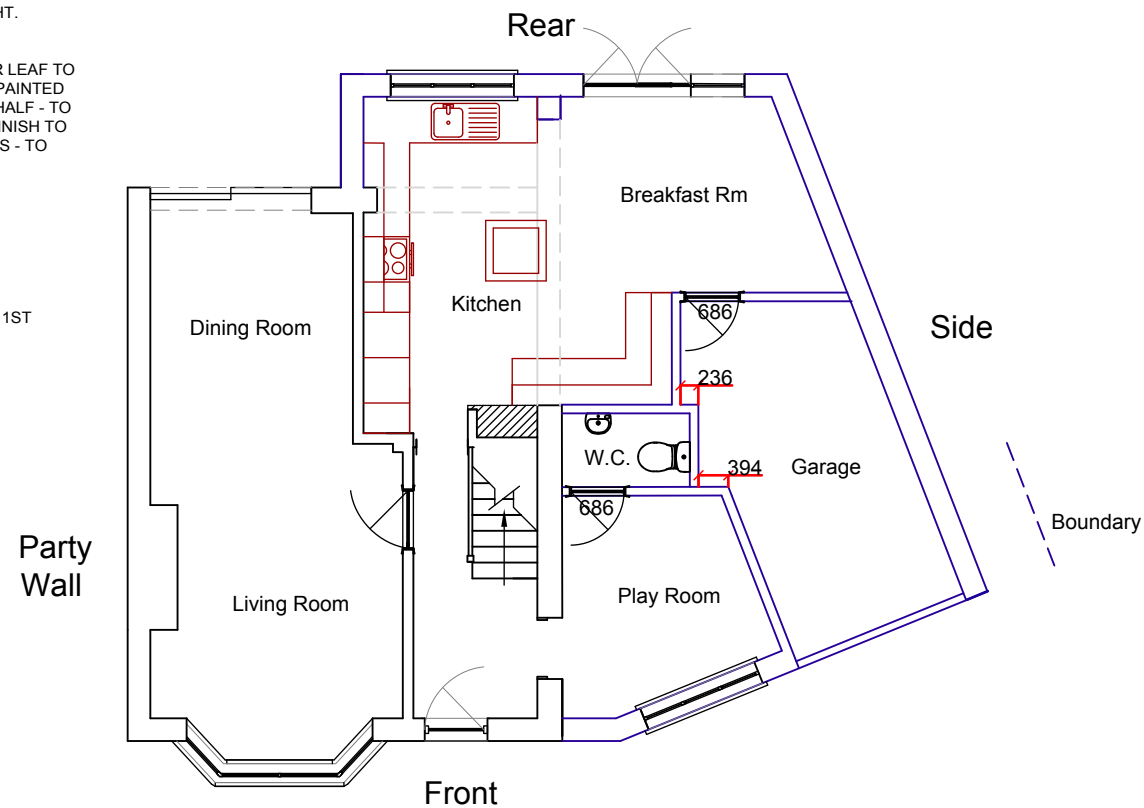




Front Elevation



Rear Elevation

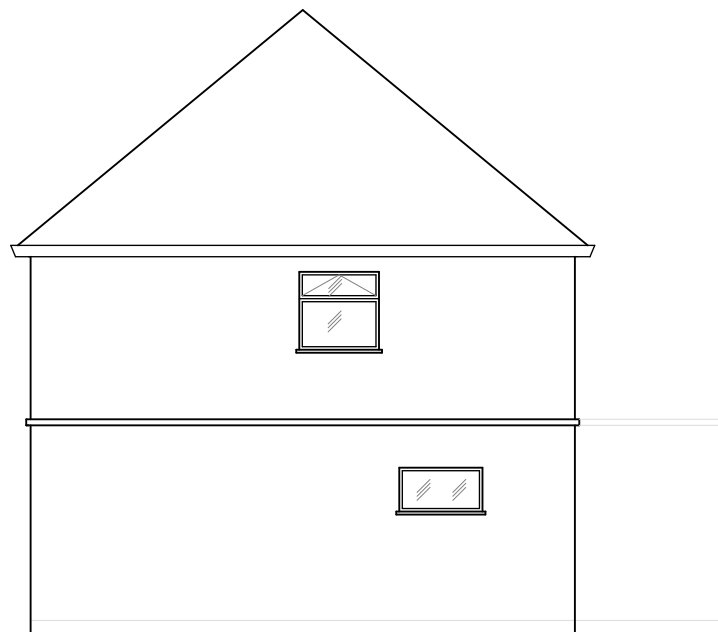

Side Elevation

NOTES:

DO NOT SCALE FROM THIS DRAWING.

REFER TO STRUCTURAL ENGINEERS REPORT FOR ANY STRUCTURAL CALCULATIONS AND DETAIL.

ALL MEASUREMENTS MUST BE CHECKED ON SITE PRIOR TO WORKS.

CLIENT / BUILDER SHOULD CHECK WITH BUILDING CONTROL THAT CURRENT REGULATIONS ARE COMPLIED WITH.

| Rev. | Date | Description. |
|------|------|--------------|
| | | |
| | | |

halcyon design

Flat 8 Boxgrove Court,
144 London Road
Guildford, Surrey, GU1 1UF.
01483 561656 07956 497350
stuart@halcyondesign.co.uk
www.halcyondesign.co.uk

© Copyright

Client:

Job Title:

Drawing Title and Reference:

Extension
Existing Elevations
ref: ML3

Scale @ A3:

1:100

Drawing ref:

Stuart Butcher

Date:

June 2009

No 15

No 13




Dotted line indicates existing roofline.

Front Elevation

Line indicates brick to lower half, painted render to upper half.

Rear Elevation

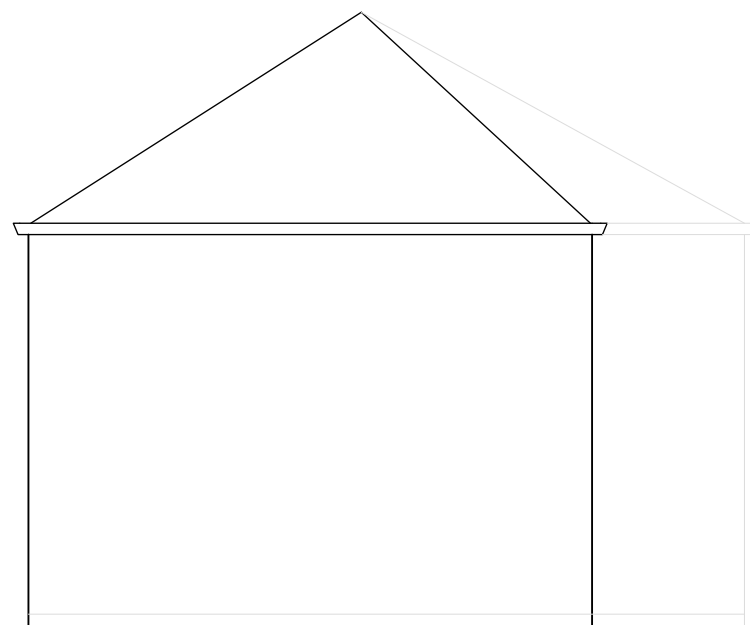


Side Elevation

CONCRETE ROOF TILES TO MATCH EXISTING.

STANDARD CONSTRUCTION EXTERIOR BLOCKWORK WALL WITH BRICK OUTER LEAF TO LOWER HALF OF FRONT FACADE AND PAINTED RENDER EXTERIOR FINISH TO UPPER HALF - TO MATCH EXISTING. PAINTED RENDER FINISH TO FULL HEIGHT OF SIDE AND REAR WALLS - TO MATCH EXISTING.

FULLY INSULATED CAVITY.

EXISTING GROUND LEVEL RETAINED.

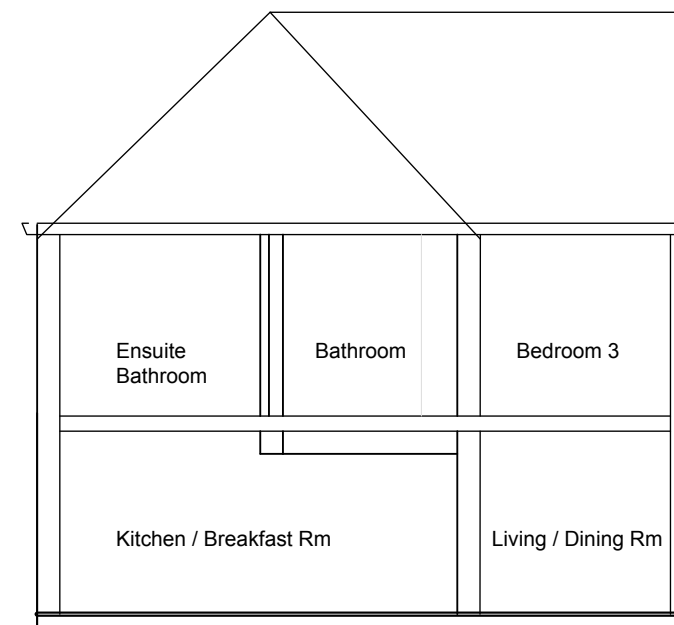

Rear Cross Section

NOTES:

DO NOT SCALE FROM THIS DRAWING.

REFER TO STRUCTURAL ENGINEERS REPORT FOR ANY STRUCTURAL CALCULATIONS AND DETAIL.

ALL MEASUREMENTS MUST BE CHECKED ON SITE PRIOR TO WORKS.

CLIENT / BUILDER SHOULD CHECK WITH BUILDING CONTROL THAT CURRENT REGULATIONS ARE COMPLIED WITH.

| Rev. | Date | Description |
|------|------|-------------|
| | | |
| | | |
| | | |

halcyon design

Flat 8 Boxgrove Court,
144 London Road
Guildford, Surrey, GU1 1UF.
01483 561656 07956 497350
stuart@halcyondesign.co.uk
www.halcyondesign.co.uk

© Copyright

Client:

Job Title:

Drawing Title and Reference:

Extension
Proposed Elevations
ref: ML4

Scale @ A3:


1:100

Drawing ref:


Stuart Butcher

Date:

June 2009

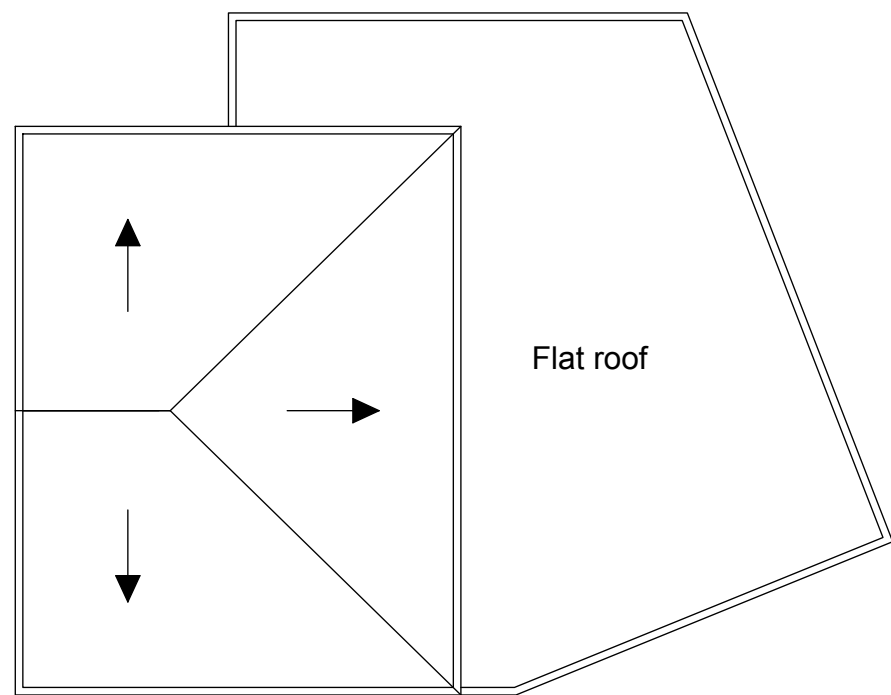

Existing

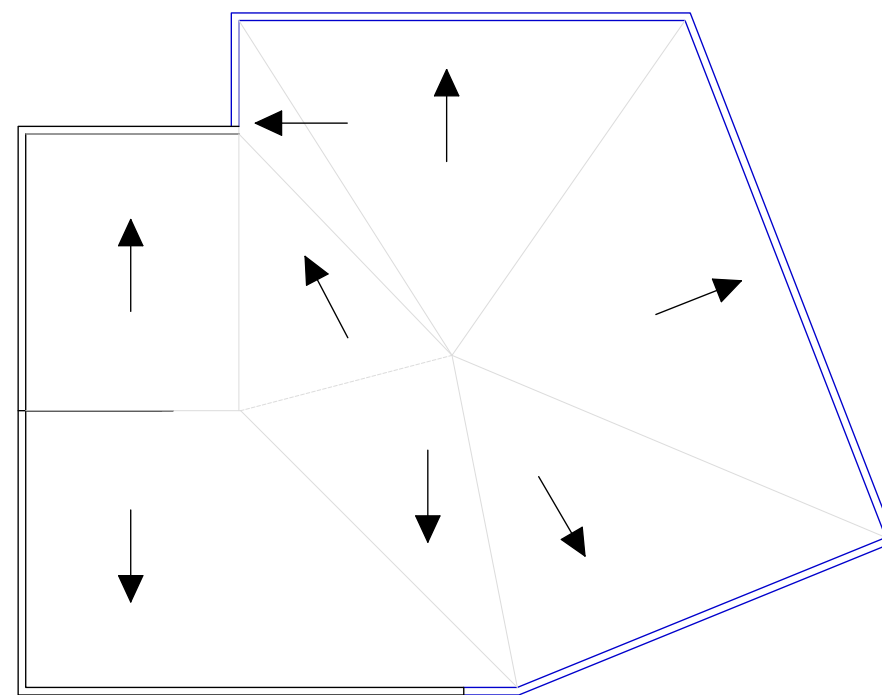

Proposed

NOTES:
 DO NOT SCALE FROM THIS DRAWING.
 REFER TO STRUCTURAL ENGINEERS
 REPORT FOR ANY STRUCTURAL
 CALCULATIONS AND DETAIL.
 ALL MEASUREMENTS MUST BE
 CHECKED ON SITE PRIOR TO WORKS.
 CLIENT / BUILDER SHOULD CHECK
 WITH BUILDING CONTROL THAT
 CURRENT REGULATIONS ARE
 COMPLIED WITH.

| Rev. | Date | Description. |
|------|------|--------------|
| | | |
| | | |

halcyon design
 Flat 8 Boxgrove Court,
 144 London Road
 Guildford, Surrey, GU1 1UF.
 01483 561656 07956 497350
 stuart@halcyondesign.co.uk
 www.halcyondesign.co.uk

© Copyright
 Client:

Job Title:

Drawing Title and Reference:
**Extension
 Roof Plan
 Plan ref: ML5**

Scale @ A3:
1:100

Drawing ref:
Stuart Butcher

Date:
June 2009



NOTES:
 DO NOT SCALE FROM THIS DRAWING.
 REFER TO STRUCTURAL ENGINEERS
 REPORT FOR ANY STRUCTURAL
 CALCULATIONS AND DETAIL.
 ALL MEASUREMENTS MUST BE
 CHECKED ON SITE PRIOR TO WORKS.
 CLIENT / BUILDER SHOULD CHECK
 WITH BUILDING CONTROL THAT
 CURRENT REGULATIONS ARE
 COMPLIED WITH.

| Rev. | Date | Description. |
|------|------|--------------|
| | | |
| | | |
| | | |

halcyon design
 Flat 8 Boxgrove Court,
 144 London Road
 Guildford, Surrey, GU1 1UF.
 01483 561656 07956 497350
 stuart@halcyondesign.co.uk
 www.halcyondesign.co.uk

© Copyright
 Client:


Job Title:

Drawing Title and Reference:
**Extension
 Block Plans
 Plan ref: ML6**

Scale @ A3:
1:200

Drawing ref:
Stuart Butcher

Date:
June 2009

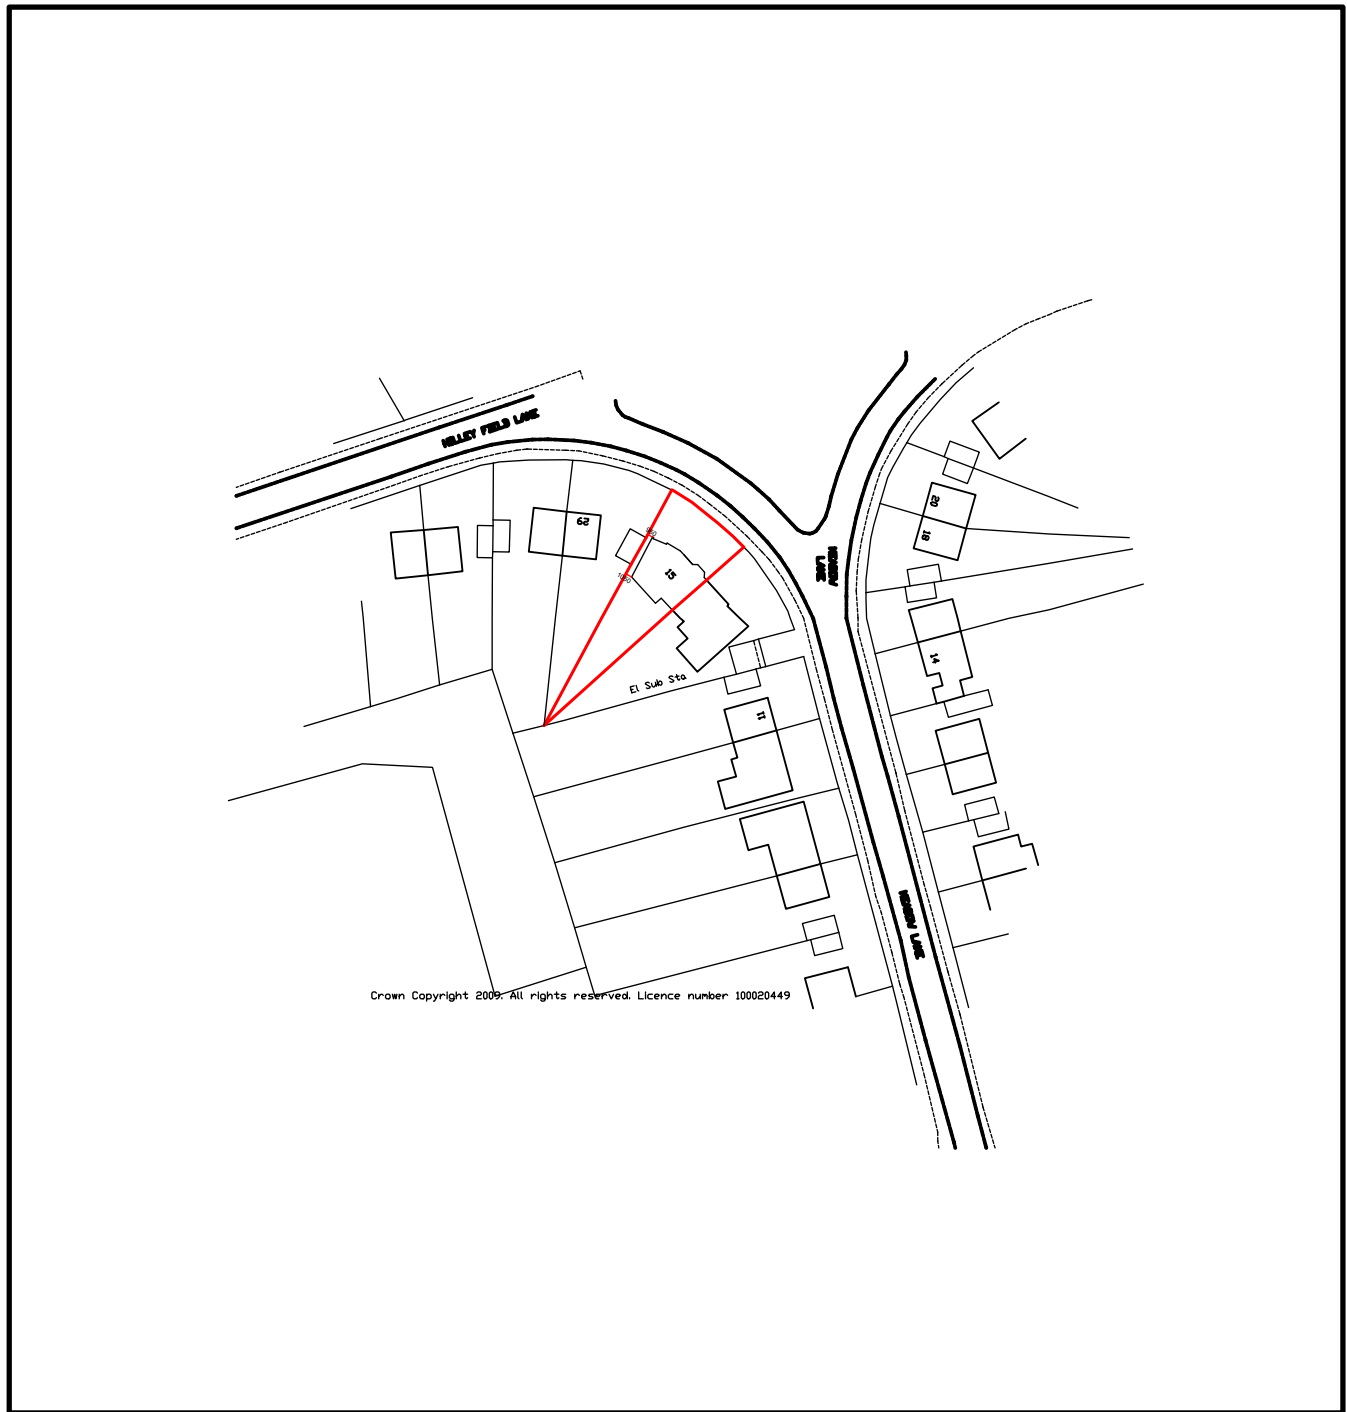

NOTES:

DO NOT SCALE FROM THIS DRAWING.

REFER TO STRUCTURAL ENGINEERS REPORT FOR ANY STRUCTURAL CALCULATIONS AND DETAIL.

ALL MEASUREMENTS MUST BE CHECKED ON SITE PRIOR TO WORKS.

CLIENT / BUILDER SHOULD CHECK WITH BUILDING CONTROL THAT CURRENT REGULATIONS ARE COMPLIED WITH.

| Rev. | Date | Description. |
|------|------|--------------|
| | | |
| | | |
| | | |

halcyon design

Flat 8 Boxgrove Court,
144 London Road
Guildford, Surrey, GU1 1UF.
01483 561656 07956 497350
stuart@halcyondesign.co.uk
www.halcyondesign.co.uk

© Copyright

Client:

Job Title:

Drawing Title and Reference:

**Extension
Location Plan
Plan ref: ML7**

Scale @ A3:

1:1250

Drawing ref:

Stuart Butcher

Date:

June 2009