

NOTES:

DO NOT SCALE FROM THIS DRAWING.

REFER TO STRUCTURAL ENGINEERS REPORT FOR ANY STRUCTURAL CALCULATIONS AND DETAIL.

ALL MEASUREMENTS MUST BE CHECKED ON SITE PRIOR TO WORKS.

CLIENT / BUILDER SHOULD CHECK WITH BUILDING CONTROL THAT CURRENT REGULATIONS ARE COMPLIED WITH.

Rev.	Date	Description

© Copyright
Client:

halcyon design

Flat 8 Boxgrove Court,
144 London Road
Guildford, Surrey, GU1 1UF.
01483 561656 07956 497350
stuart@halcyondesign.co.uk
www.halcyondesign.co.uk

Mr and Mrs Oldfield

Job Title:

21 Mizen Close
Cobham
KT11 2RJ



Drawing Title and Reference:

Extension
Existing Floor Plans
Ref - M1

Scale @ A3:
1:100

Drawing ref:
Stuart Butcher

Date:
March 2010

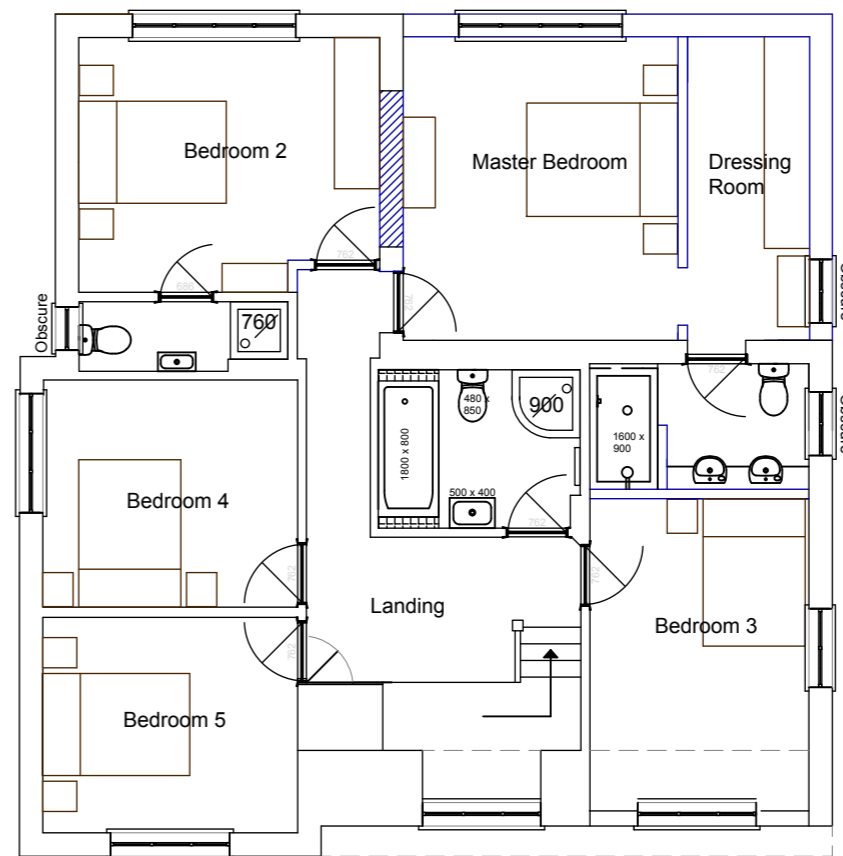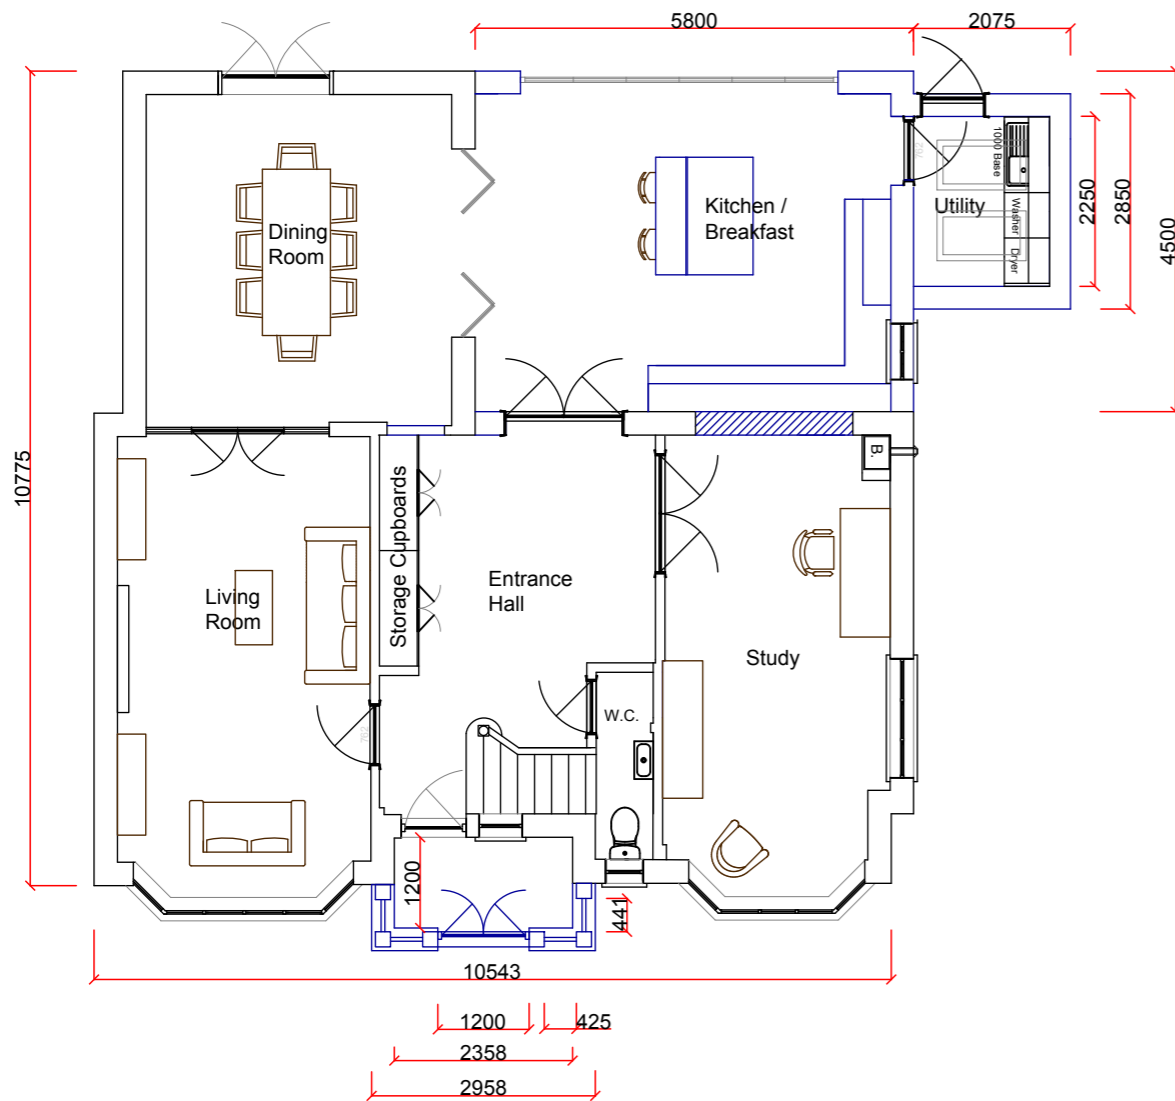

NOTES:

DO NOT SCALE FROM THIS DRAWING.

REFER TO STRUCTURAL ENGINEERS REPORT FOR ANY STRUCTURAL CALCULATIONS AND DETAIL.

ALL MEASUREMENTS MUST BE CHECKED ON SITE PRIOR TO WORKS.

CLIENT / BUILDER SHOULD CHECK WITH BUILDING CONTROL THAT CURRENT REGULATIONS ARE COMPLIED WITH.

Rev.	Date	Description

halcyon design

Flat 8 Boxgrove Court,
144 London Road
Guildford, Surrey, GU1 1UF.
01483 561656 07956 497350
stuart@halcyondesign.co.uk
www.halcyondesign.co.uk

© Copyright
Client:

Mr and Mrs Oldfield

Job Title:
**21 Mizen Close
Cobham
KT11 2RJ**

Drawing Title and Reference:
**Extension
Proposed Floor Plans
Ref - M2**

Scale @ A3:
1:100

Drawing ref:
Stuart Butcher


Date:
March 2010



Front Elevation - Existing



Rear Elevation - Existing

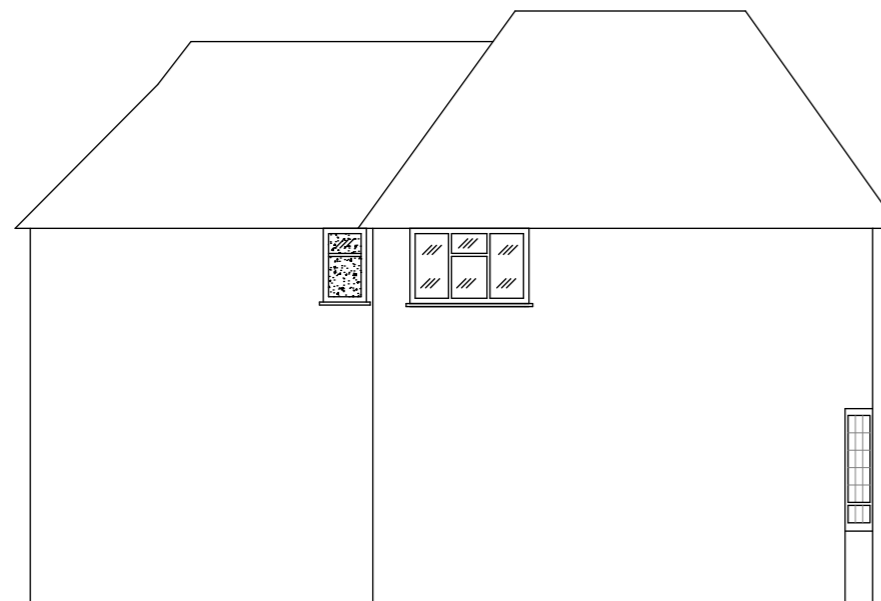

Left Elevation - Existing



Right Elevation - Existing

NOTES:

DO NOT SCALE FROM THIS DRAWING.

REFER TO STRUCTURAL ENGINEERS REPORT FOR ANY STRUCTURAL CALCULATIONS AND DETAIL.

ALL MEASUREMENTS MUST BE CHECKED ON SITE PRIOR TO WORKS.

CLIENT / BUILDER SHOULD CHECK WITH BUILDING CONTROL THAT CURRENT REGULATIONS ARE COMPLIED WITH.

Rev.	Date	Description.

halcyon design

Flat 8 Boxgrove Court,
144 London Road
Guildford, Surrey, GU1 1UF.
01483 561656 07956 497350
stuart@halcyondesign.co.uk
www.halcyondesign.co.uk

© Copyright

Client:

Mr and Mrs Oldfield

Job Title:

21 Mizen Close
Cobham
KT11 2RJ

Drawing Title and Reference:

Extension
Existing Elevations
Ref - M3

Scale @ A3:

1:100

Drawing ref:

Stuart Butcher


Date:

March 2010




Front Elevation - Proposed


Porch:
Green Oak Frame
Dwarf wall section in brick to match

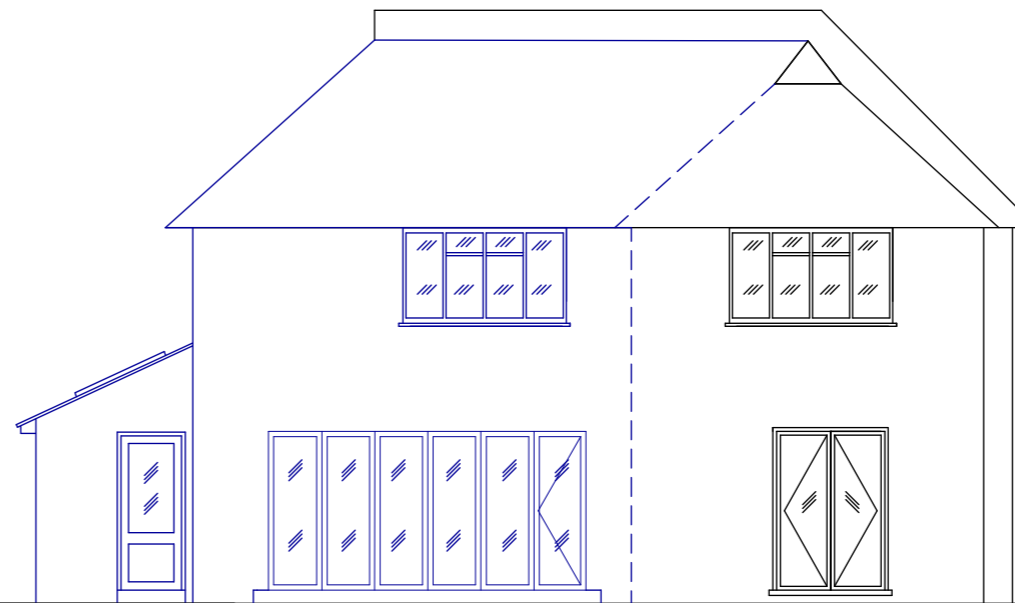

Rear Elevation - Proposed

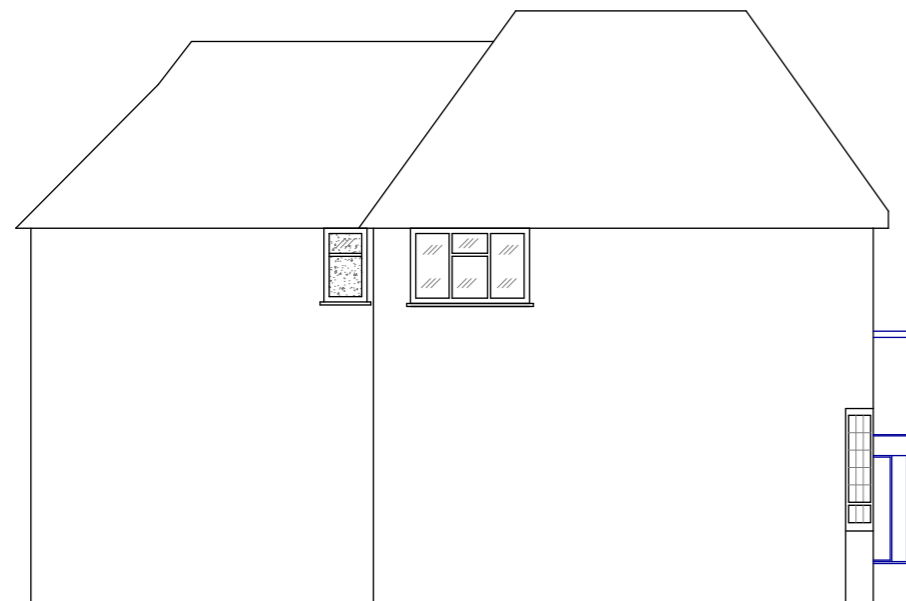

Left Elevation - Proposed

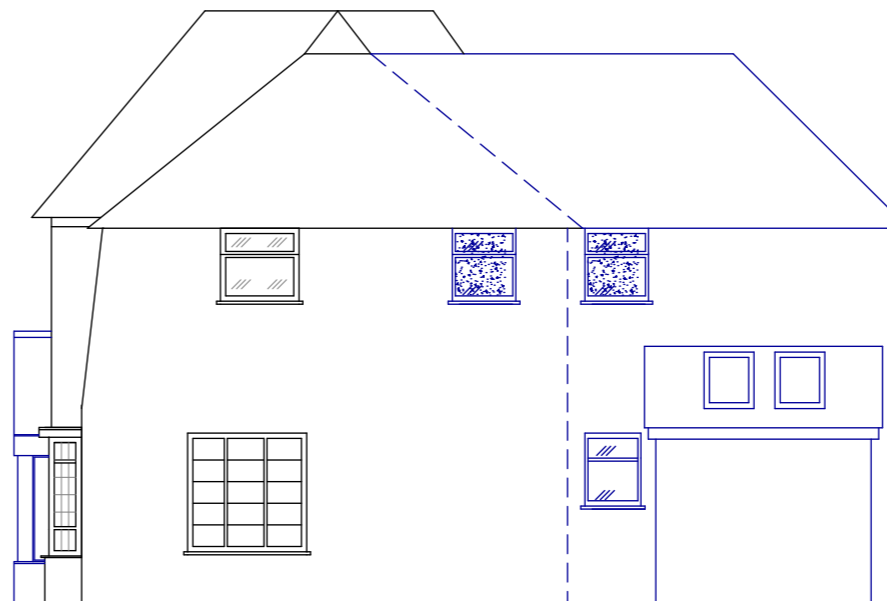

Right Elevation - Proposed

NOTES:
DO NOT SCALE FROM THIS DRAWING.
REFER TO STRUCTURAL ENGINEERS REPORT FOR ANY STRUCTURAL CALCULATIONS AND DETAIL.
ALL MEASUREMENTS MUST BE CHECKED ON SITE PRIOR TO WORKS.
CLIENT / BUILDER SHOULD CHECK WITH BUILDING CONTROL THAT CURRENT REGULATIONS ARE COMPLIED WITH.

Rev.	Date	Description.

halcyon design
Flat 8 Boxgrove Court,
144 London Road
Guildford, Surrey, GU1 1UF.
01483 561656 07956 497350
stuart@halcyondesign.co.uk
www.halcyondesign.co.uk

© Copyright
Client:
Mr and Mrs Oldfield



Job Title:
**21 Mizen Close
Cobham
KT11 2RJ**

Drawing Title and Reference:
**Extension
Proposed Elevations
Ref - M4**


Scale @ A3:
1:100

Drawing ref:
Stuart Butcher

Date:
March 2010

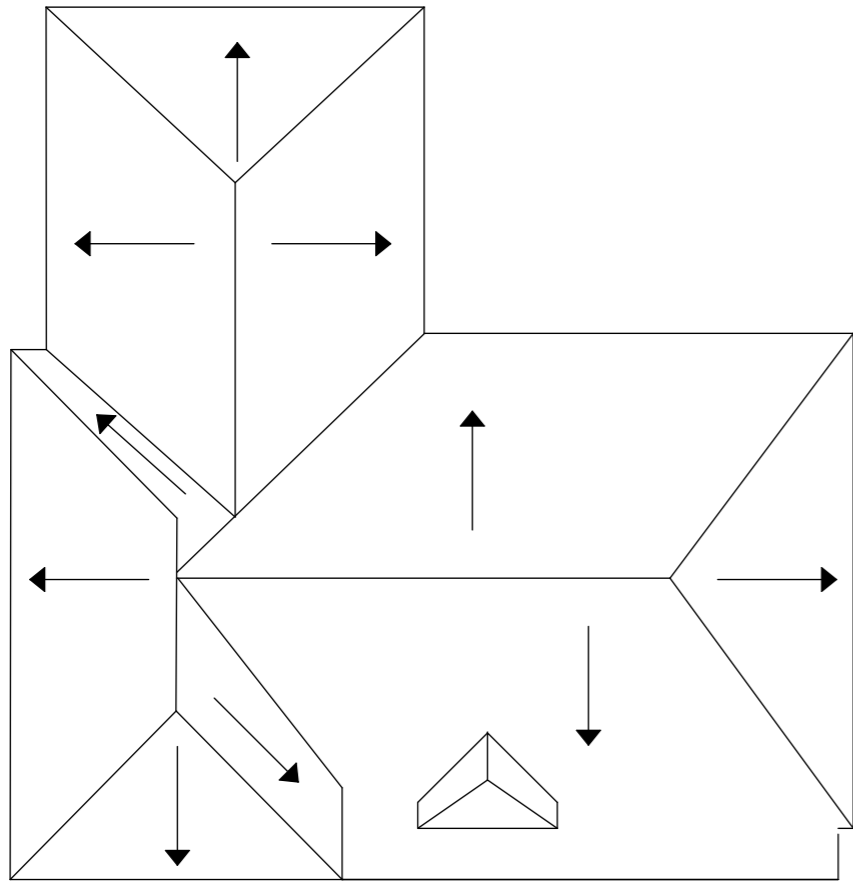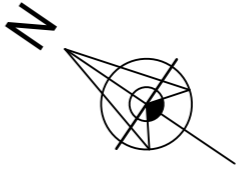

Existing

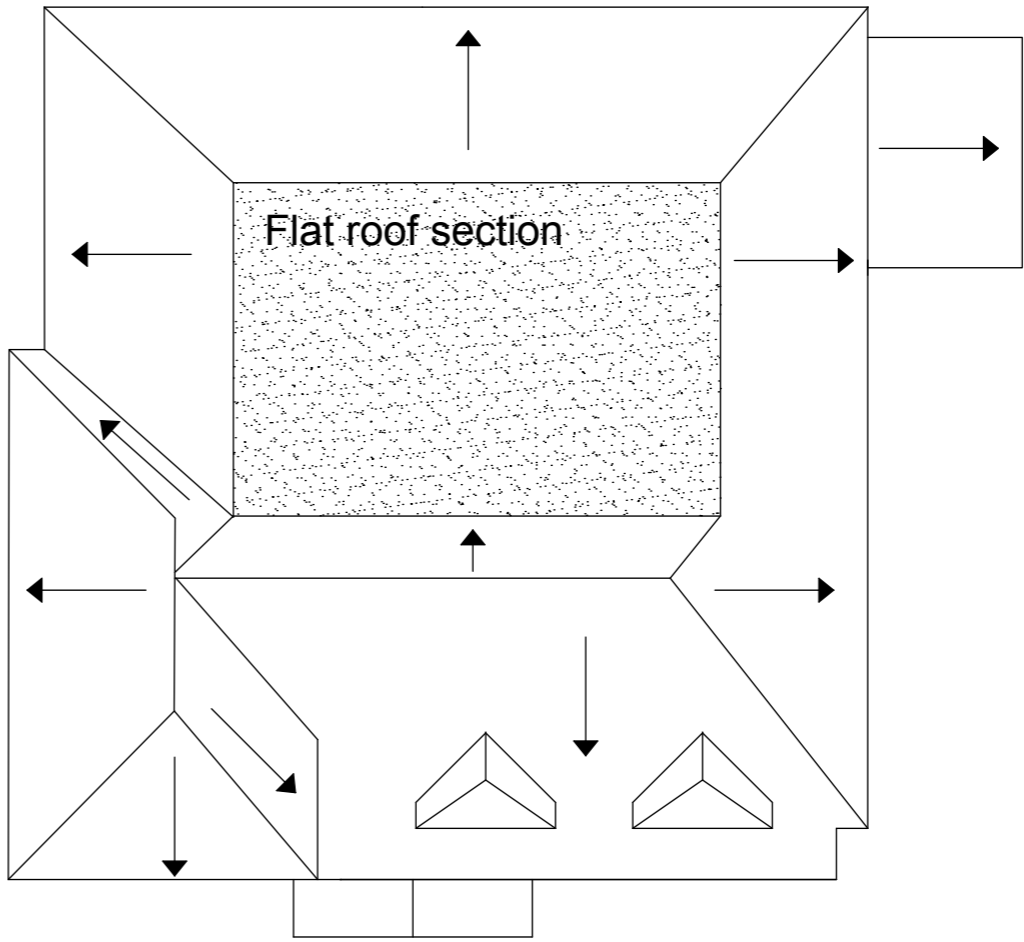

Proposed

NOTES:
 DO NOT SCALE FROM THIS DRAWING.
 REFER TO STRUCTURAL ENGINEERS REPORT FOR ANY STRUCTURAL CALCULATIONS AND DETAIL.
 ALL MEASUREMENTS MUST BE CHECKED ON SITE PRIOR TO WORKS.
 CLIENT / BUILDER SHOULD CHECK WITH BUILDING CONTROL THAT CURRENT REGULATIONS ARE COMPLIED WITH.

Rev.	Date	Description.

halcyon design
 Flat 8 Boxgrove Court,
 144 London Road
 Guildford, Surrey, GU1 1UF.
 01483 561656 07956 497350
 stuart@halcyondesign.co.uk
 www.halcyondesign.co.uk

© Copyright
 Client:
Mr and Mrs Oldfield



Job Title:
**21 Mizen Close
 Cobham
 KT11 2RJ**

Drawing Title and Reference:
**Extension
 Roof Plan
 Ref - M5**

Scale @ A3:
1:100

Drawing ref:
Stuart Butcher

Date:
March 2010

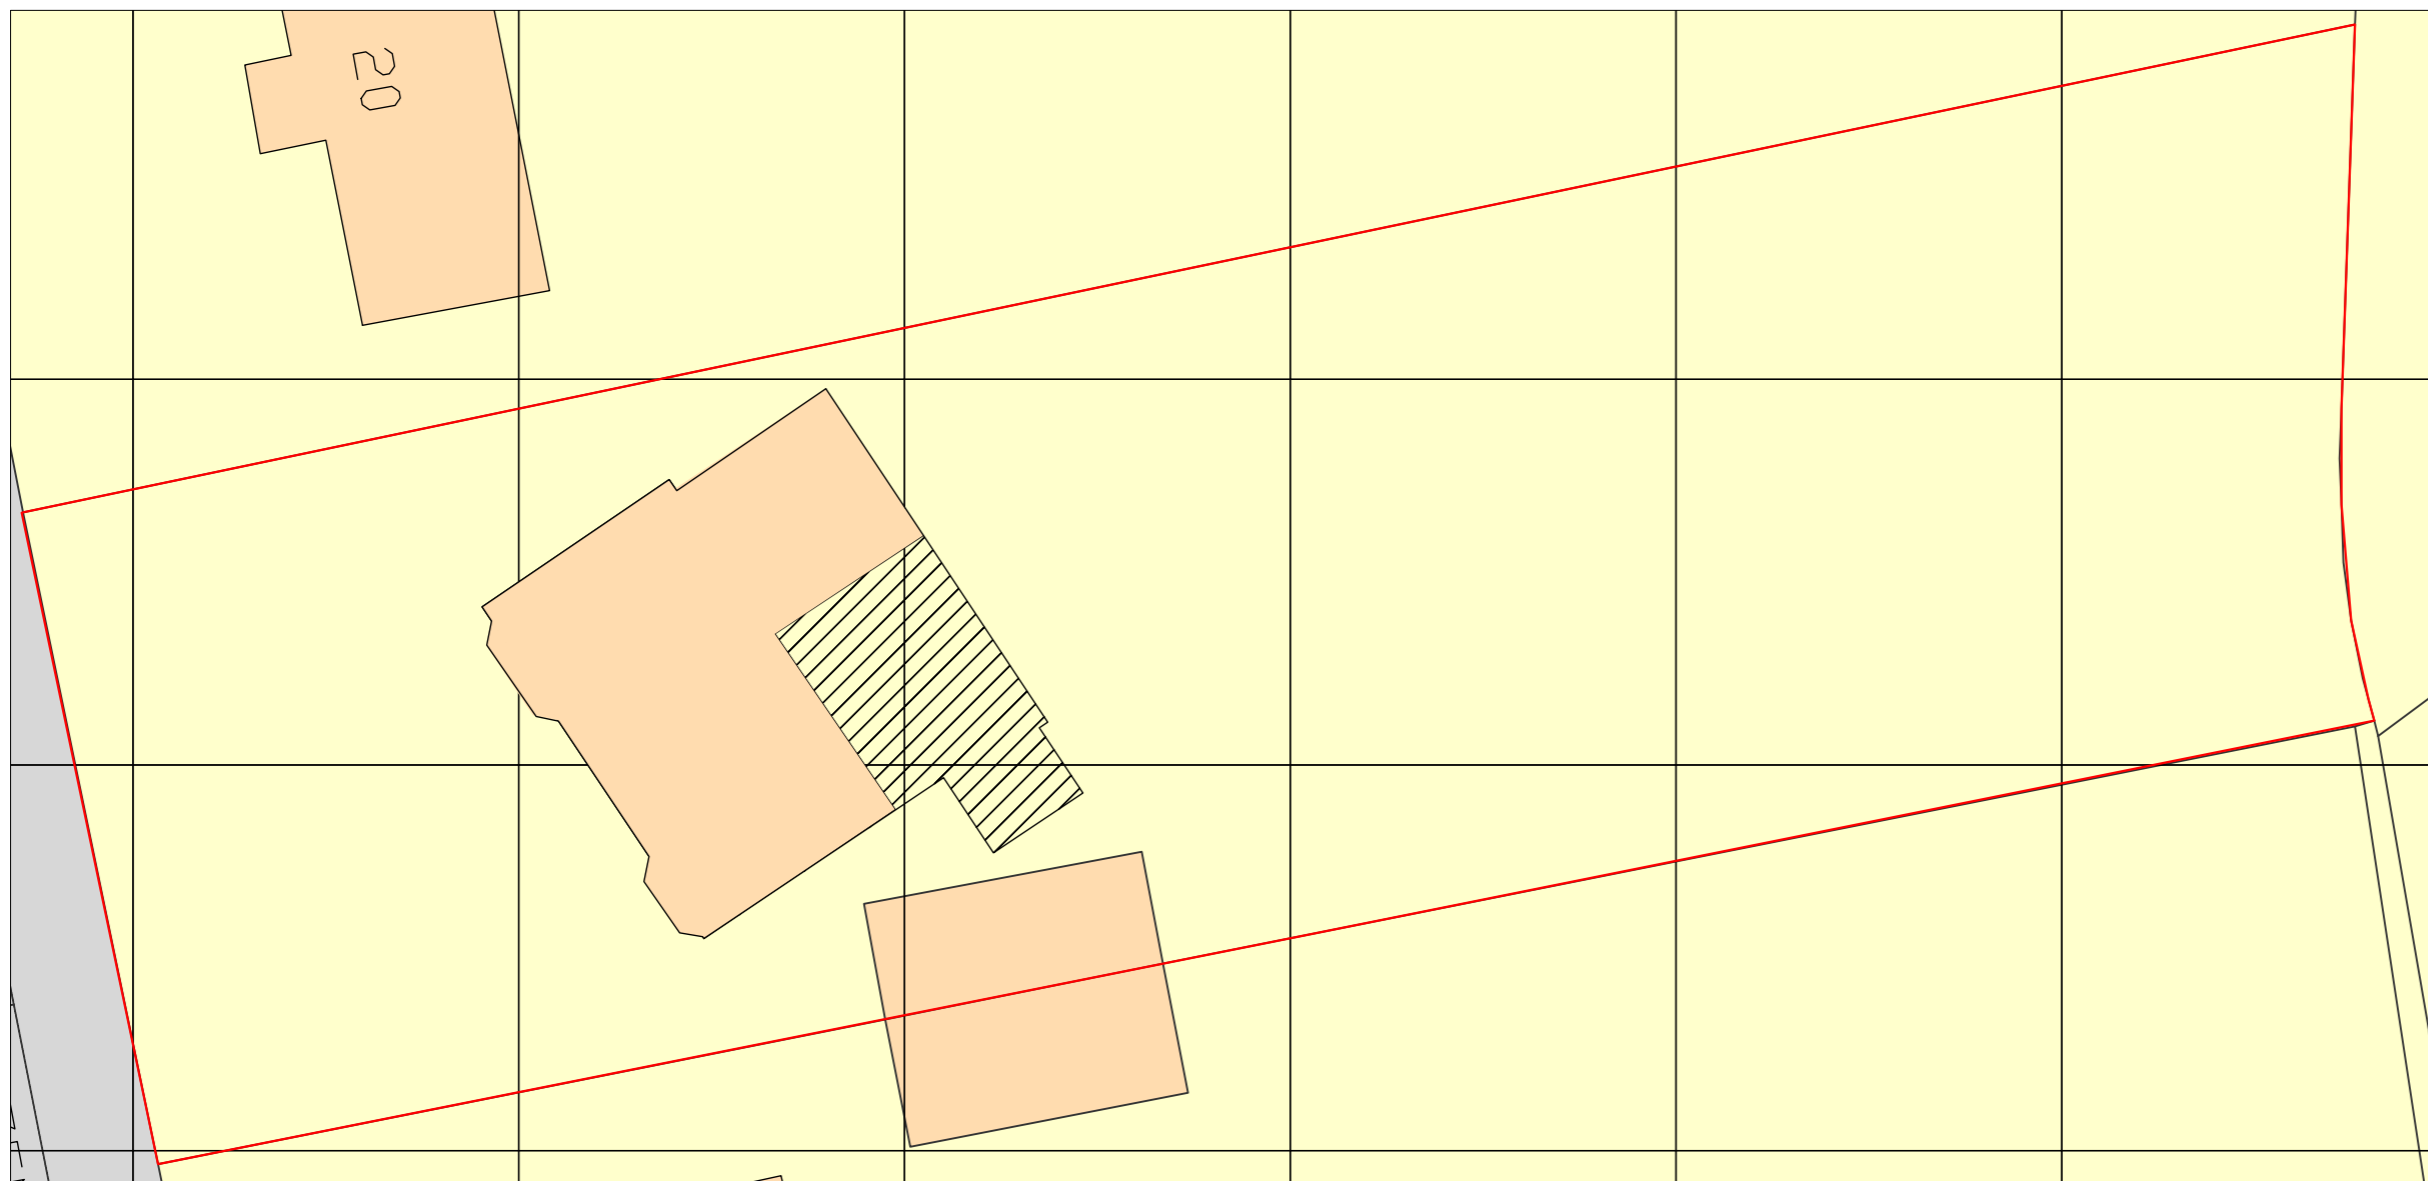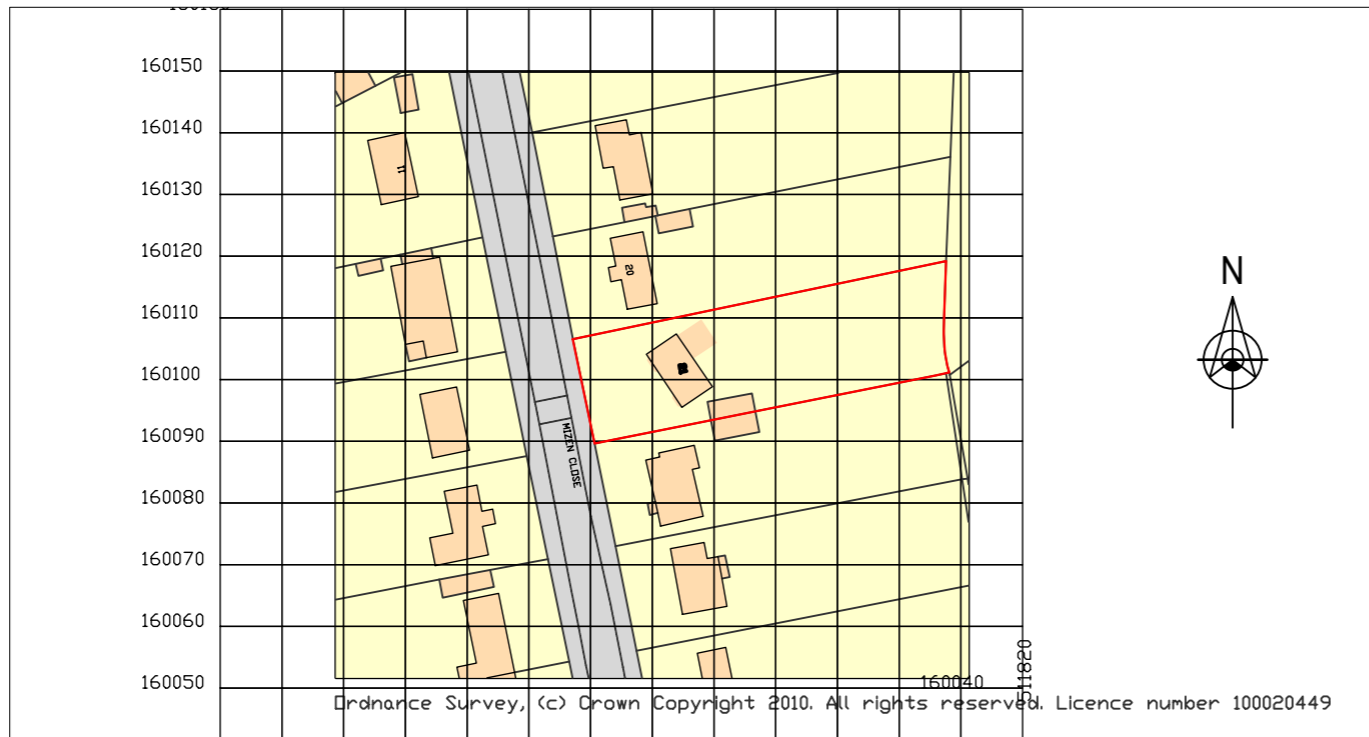

NOTES:

DO NOT SCALE FROM THIS DRAWING.

REFER TO STRUCTURAL ENGINEERS REPORT FOR ANY STRUCTURAL CALCULATIONS AND DETAIL.

ALL MEASUREMENTS MUST BE CHECKED ON SITE PRIOR TO WORKS.

CLIENT / BUILDER SHOULD CHECK WITH BUILDING CONTROL THAT CURRENT REGULATIONS ARE COMPLIED WITH.

Rev.	Date	Description

halcyon design

Flat 8 Boxgrove Court,
144 London Road
Guildford, Surrey, GU1 1UF.
01483 561656 07956 497350
stuart@halcyondesign.co.uk
www.halcyondesign.co.uk

© Copyright
Client:

Mr and Mrs Oldfield

Job Title:

**21 Mizen Close
Cobham
KT11 2RJ**

Drawing Title and Reference:

**Extension
Location & Block Plan
Ref - M6**

Scale @ A3:
1:1250 / 1:200

Drawing ref:
Stuart Butcher

Date:
March 2010